
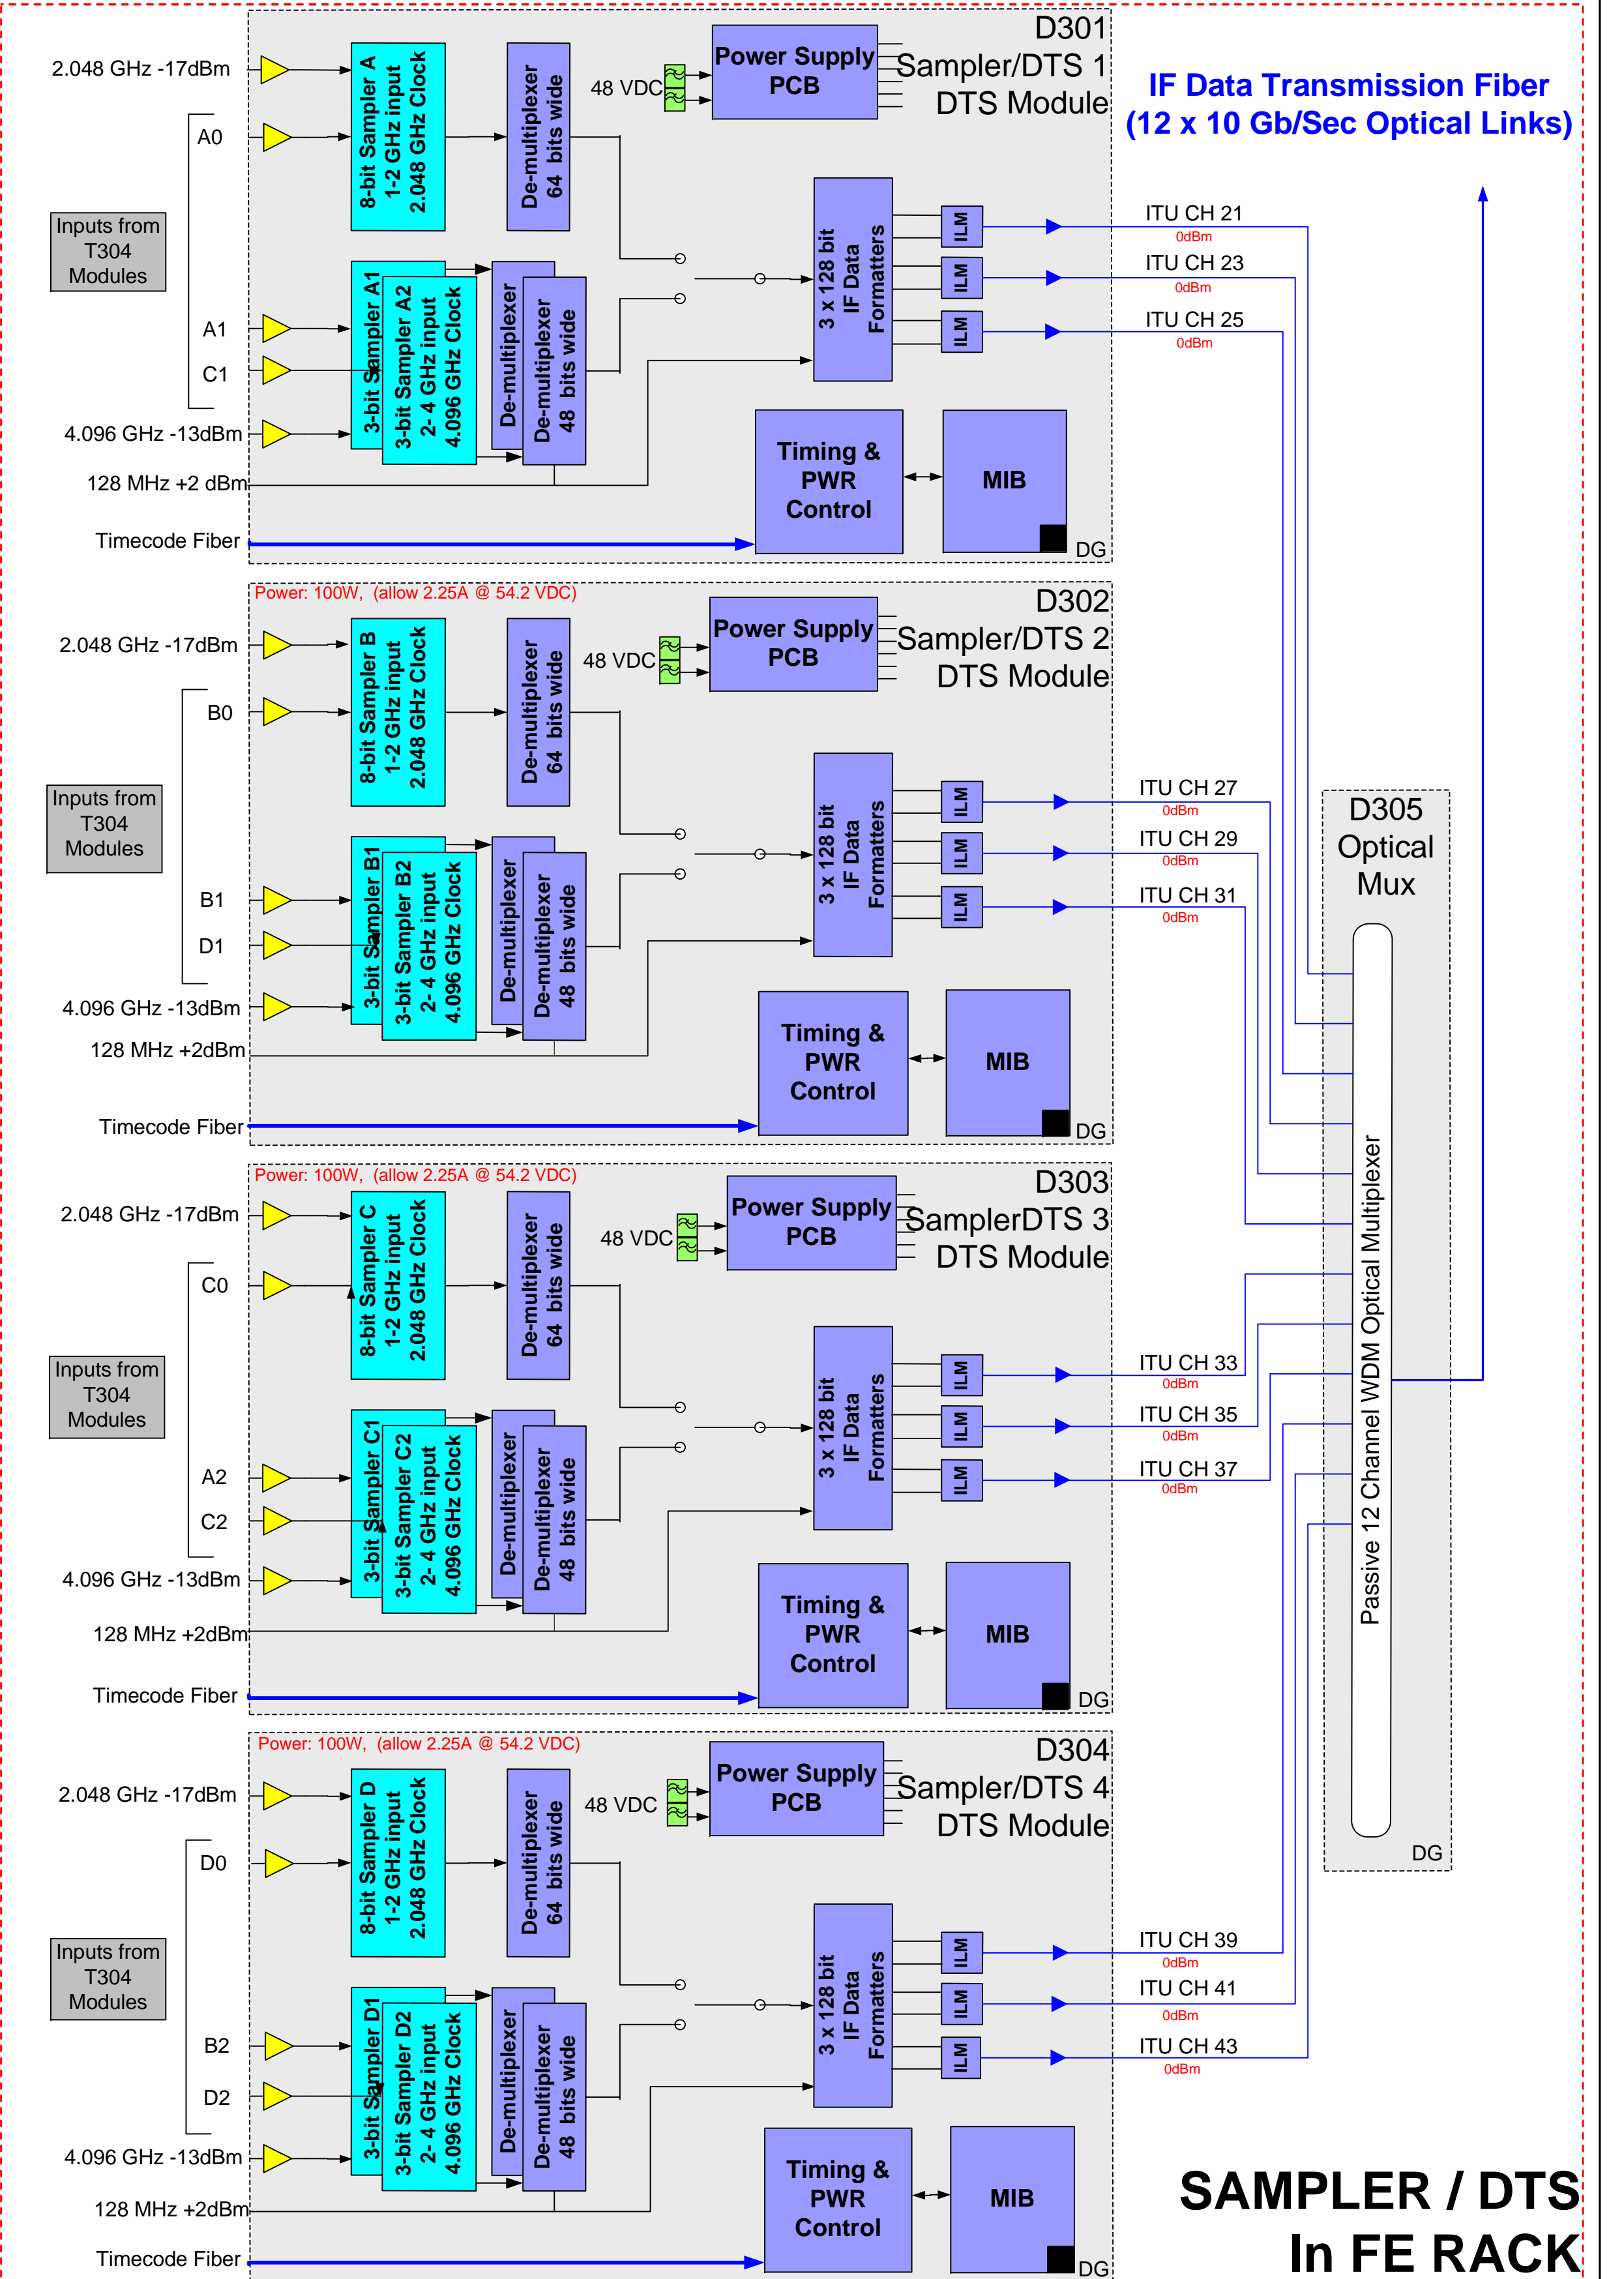
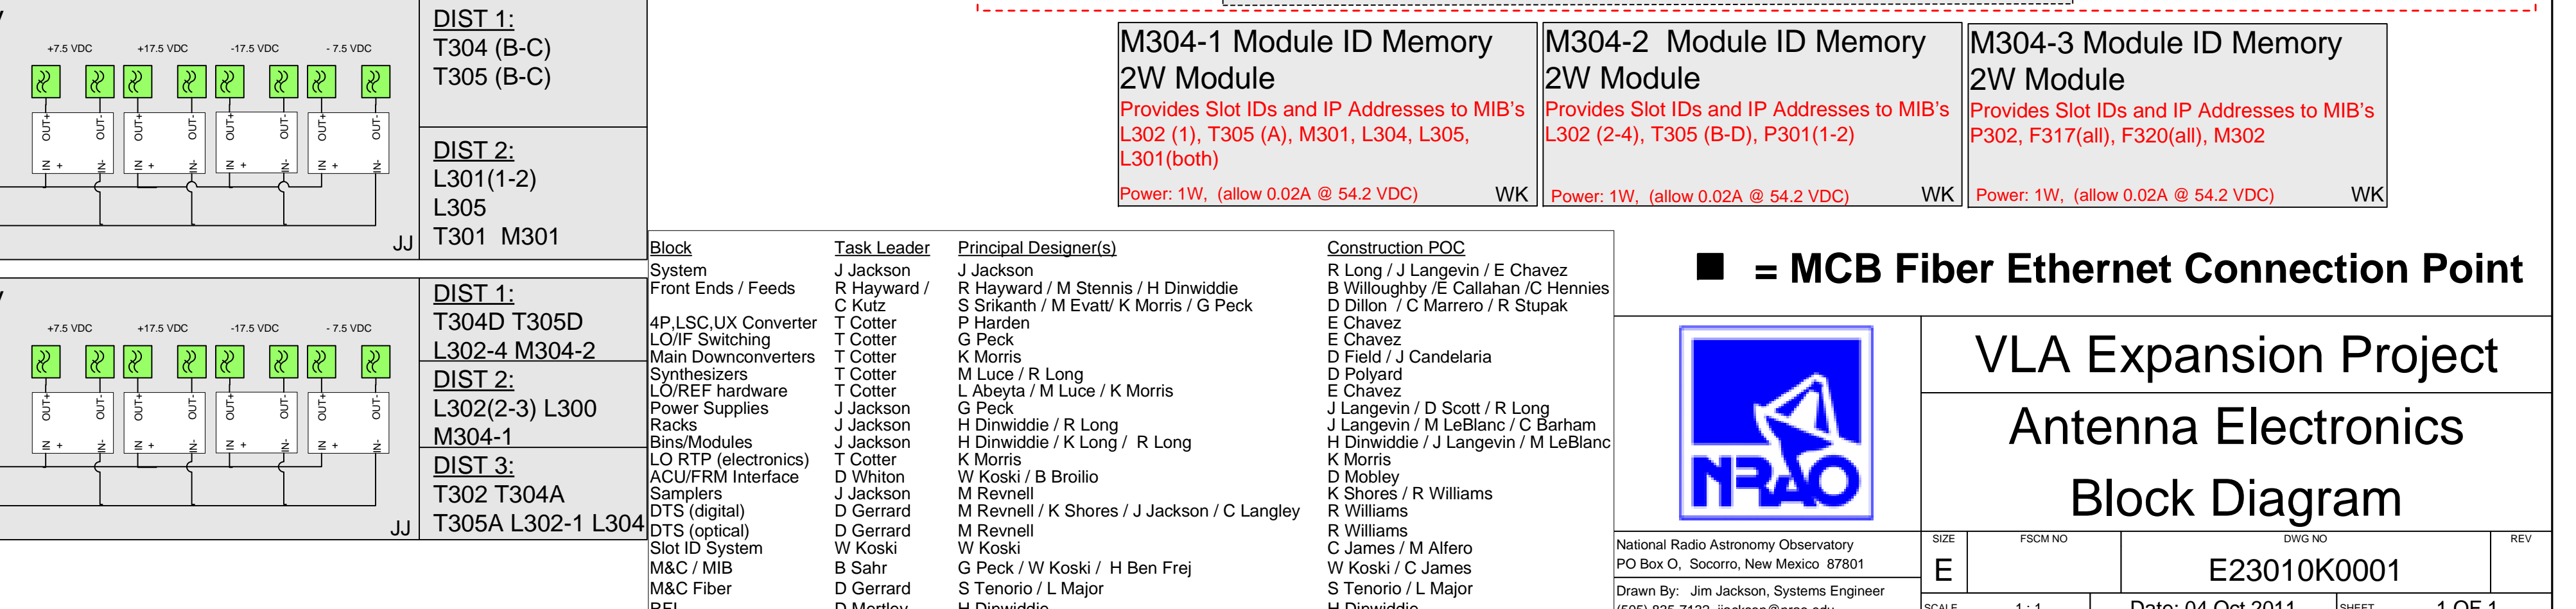
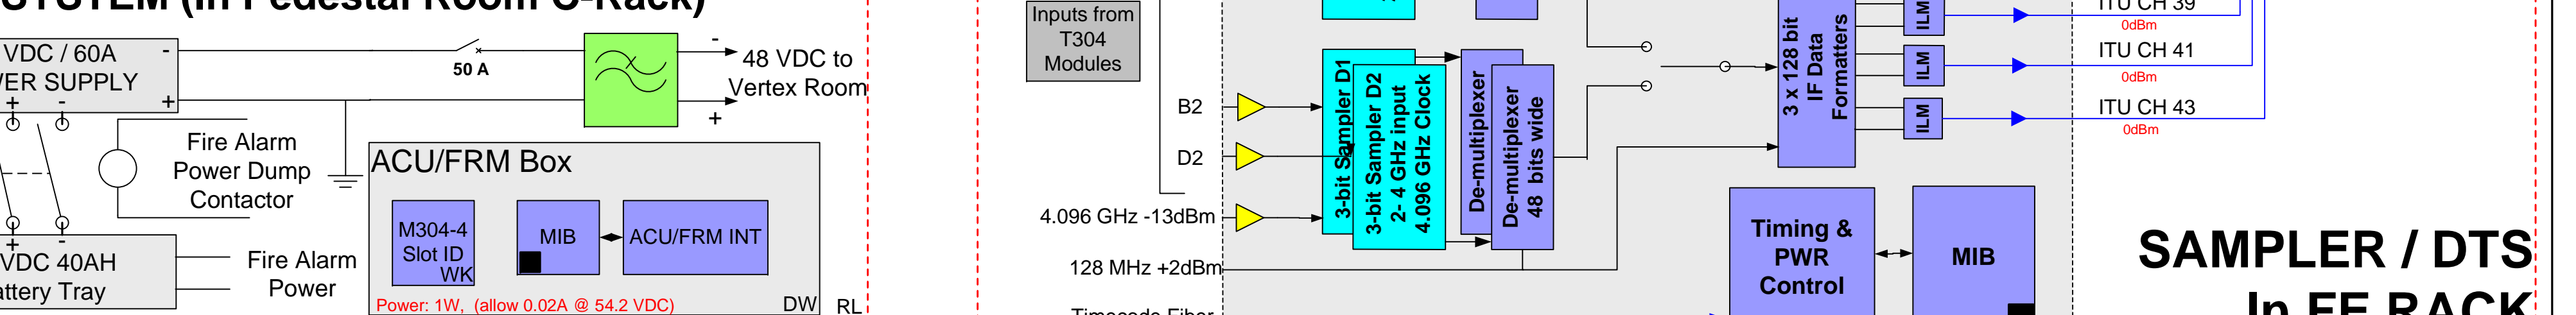
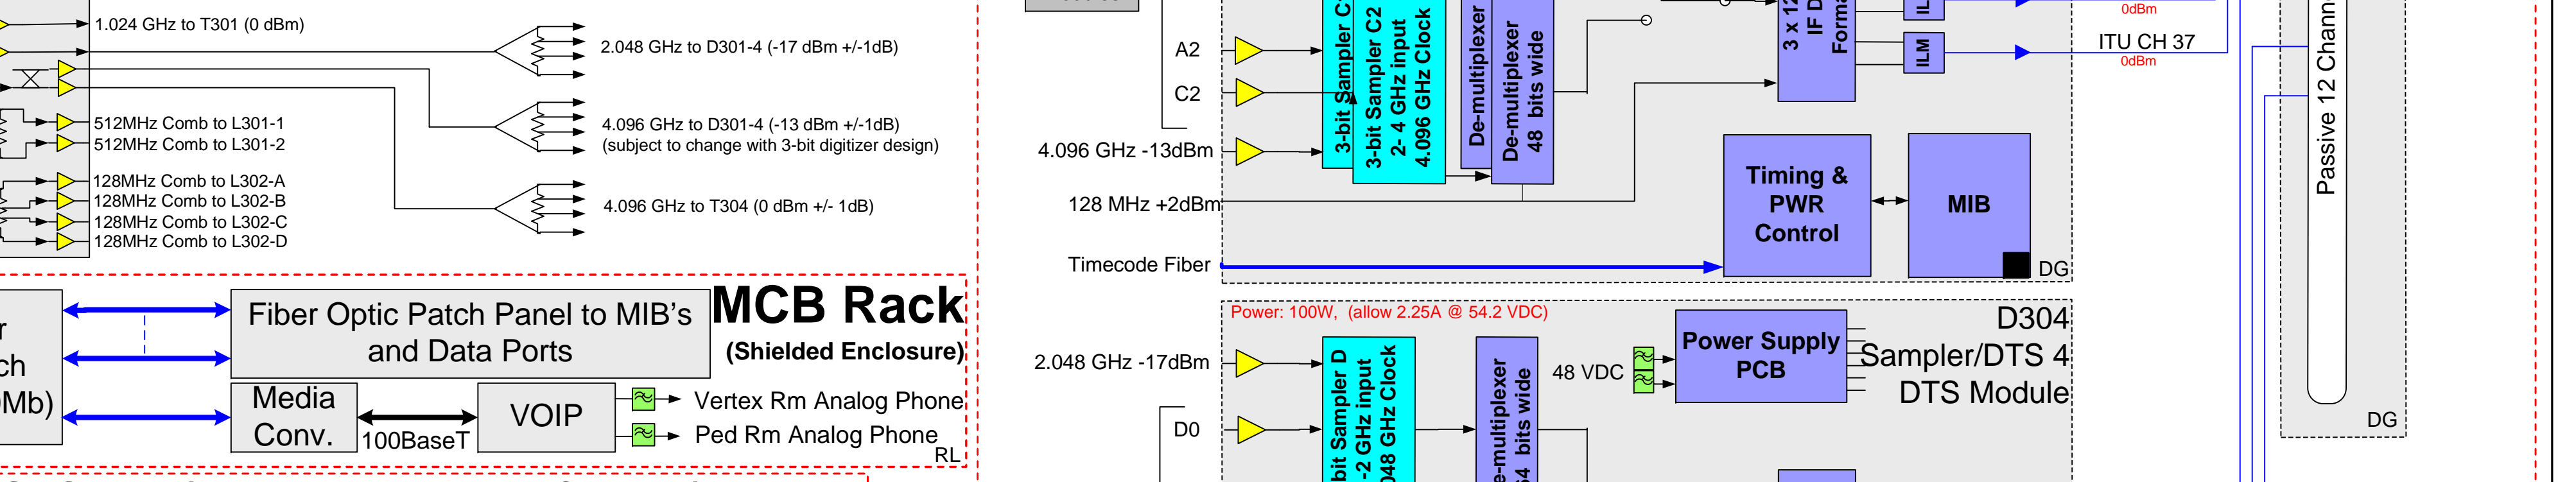
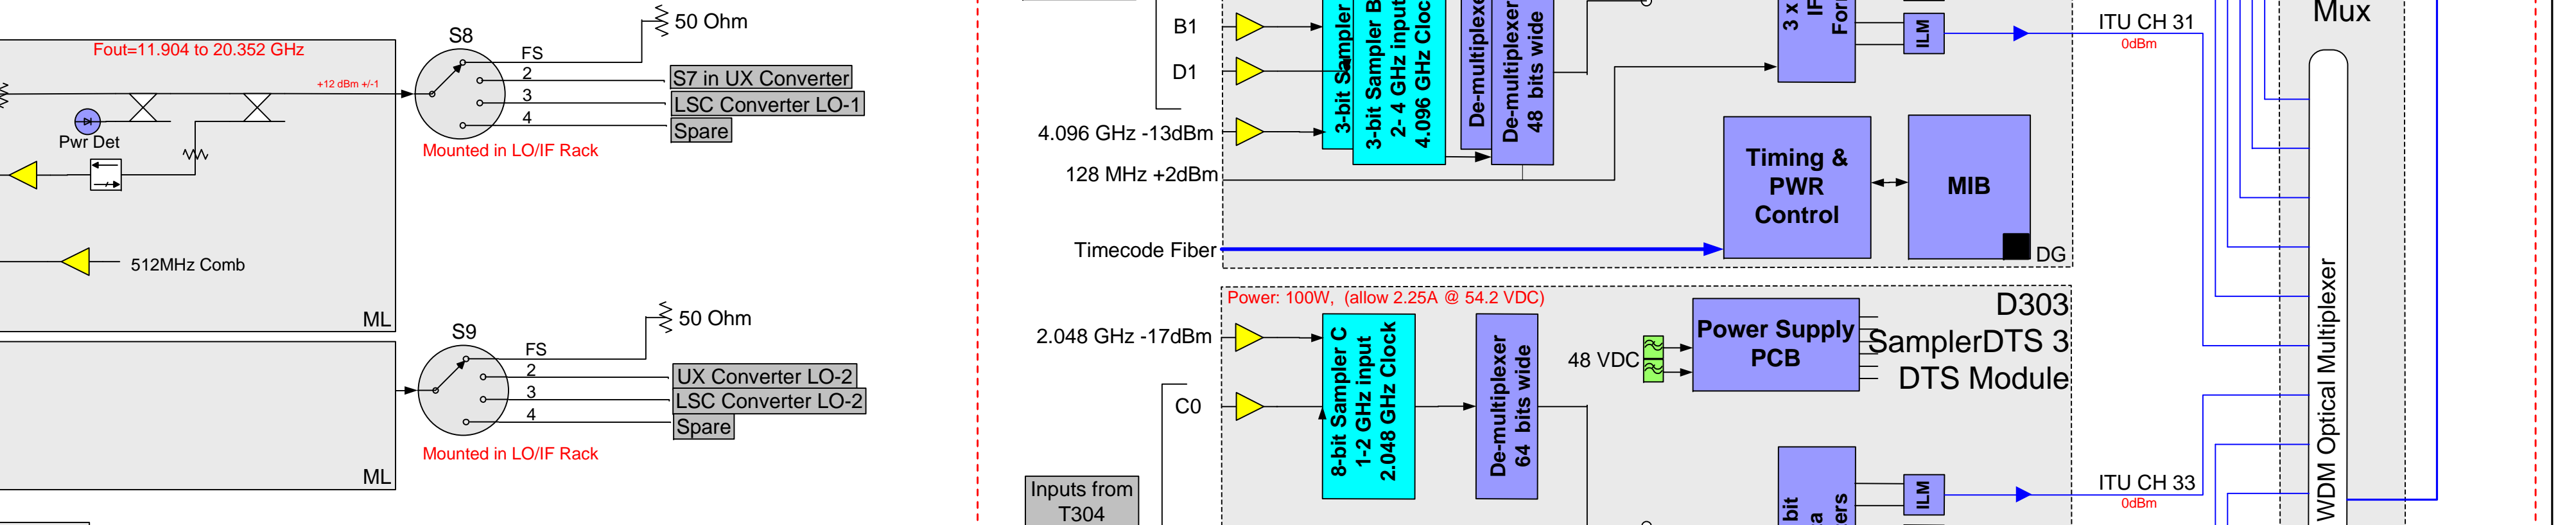
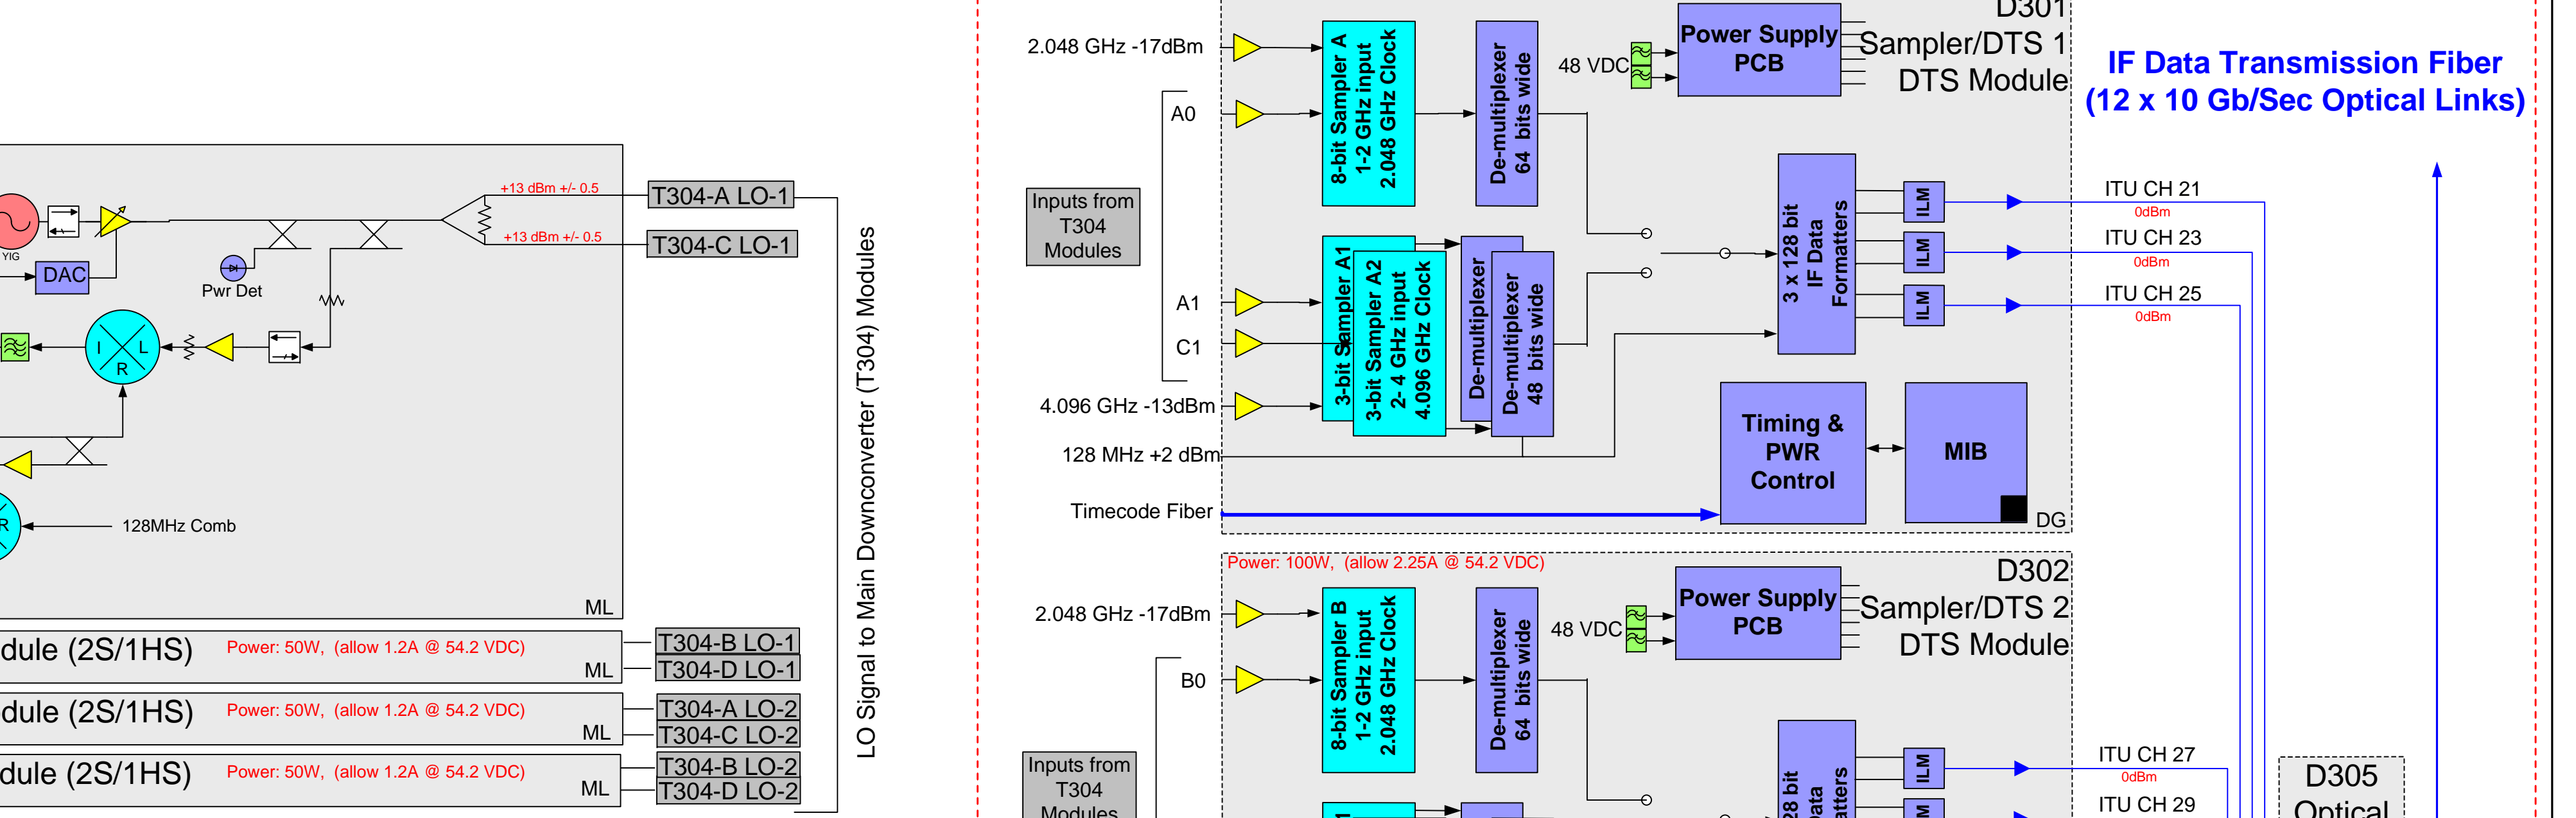
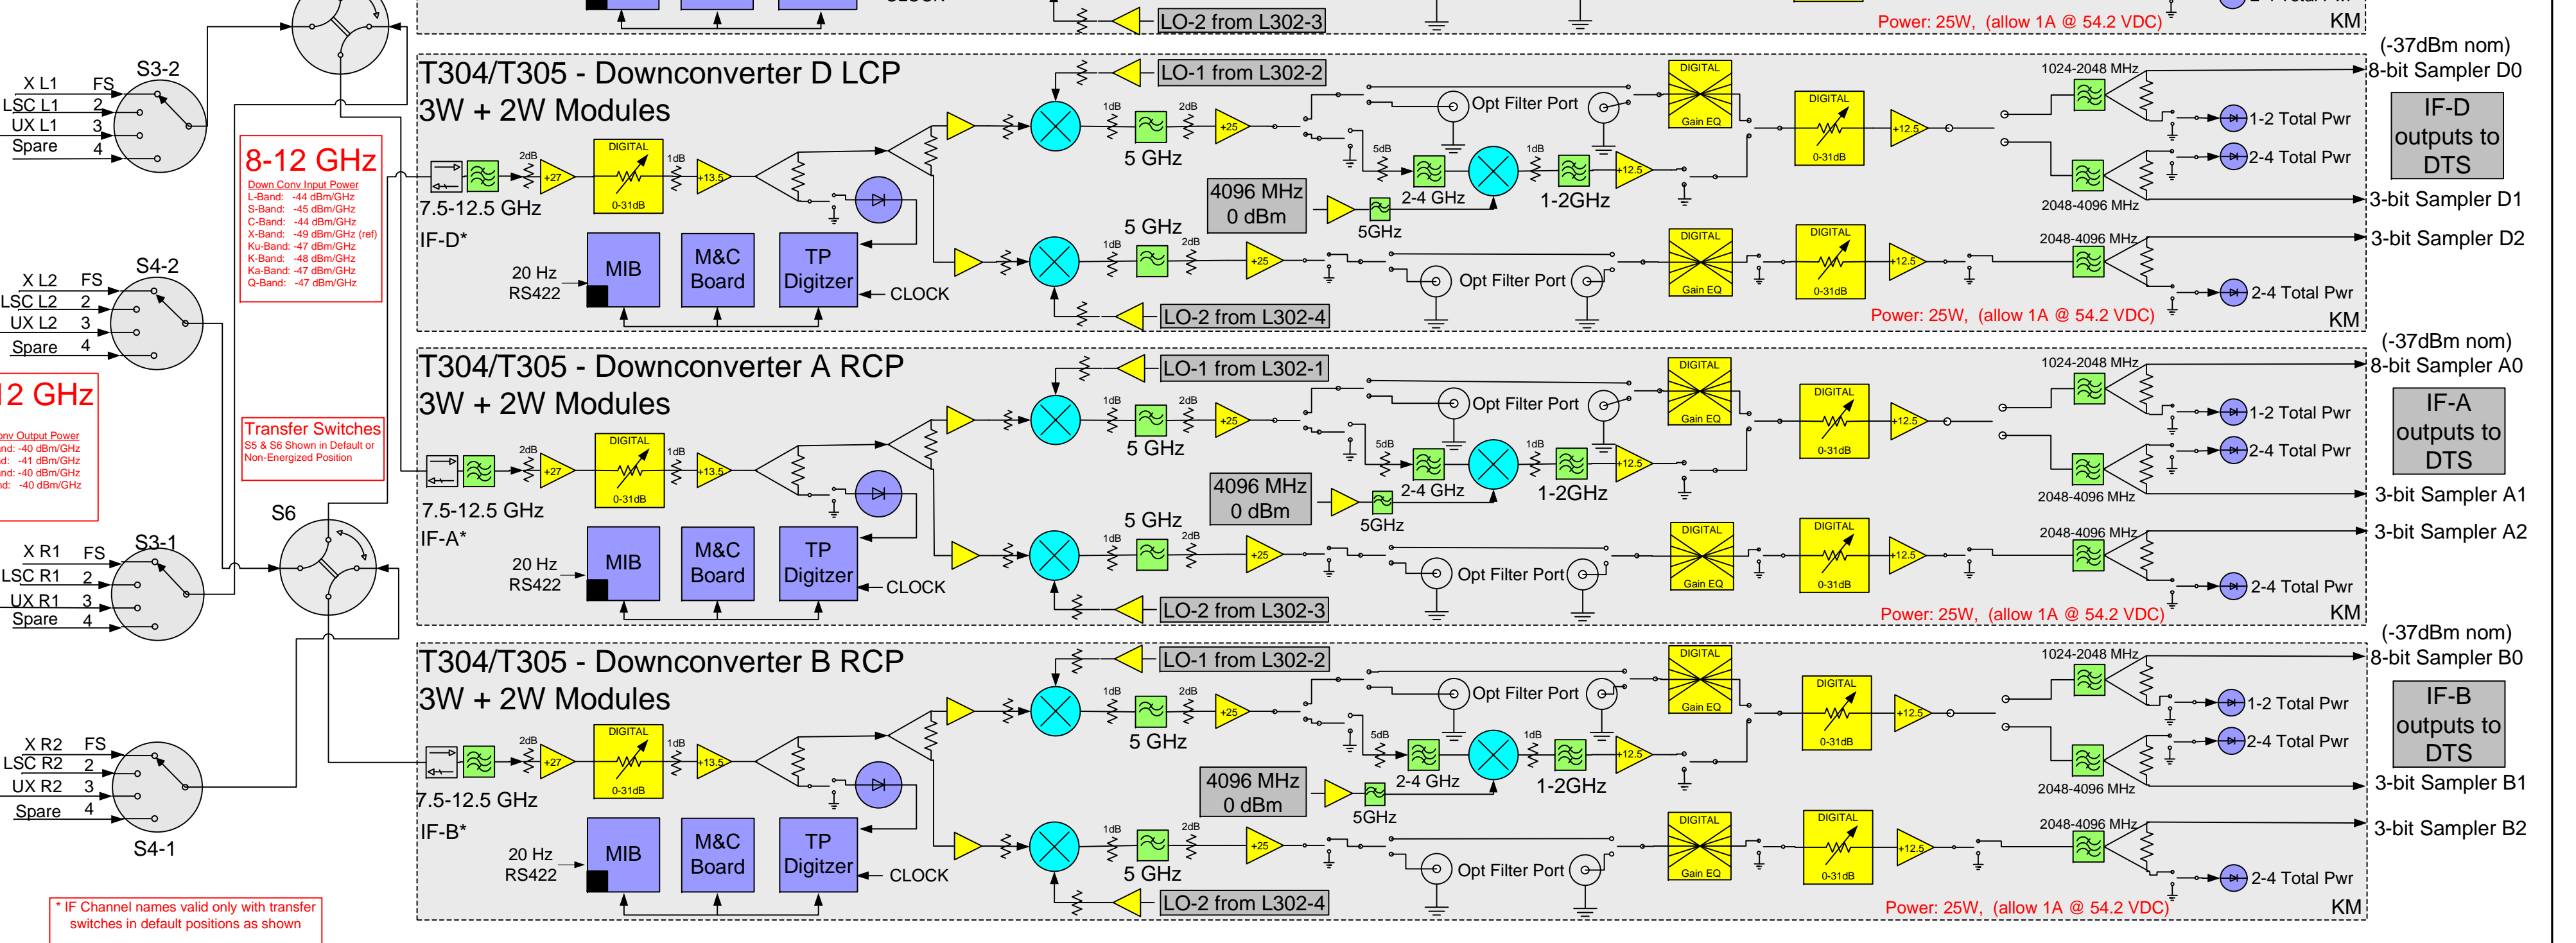
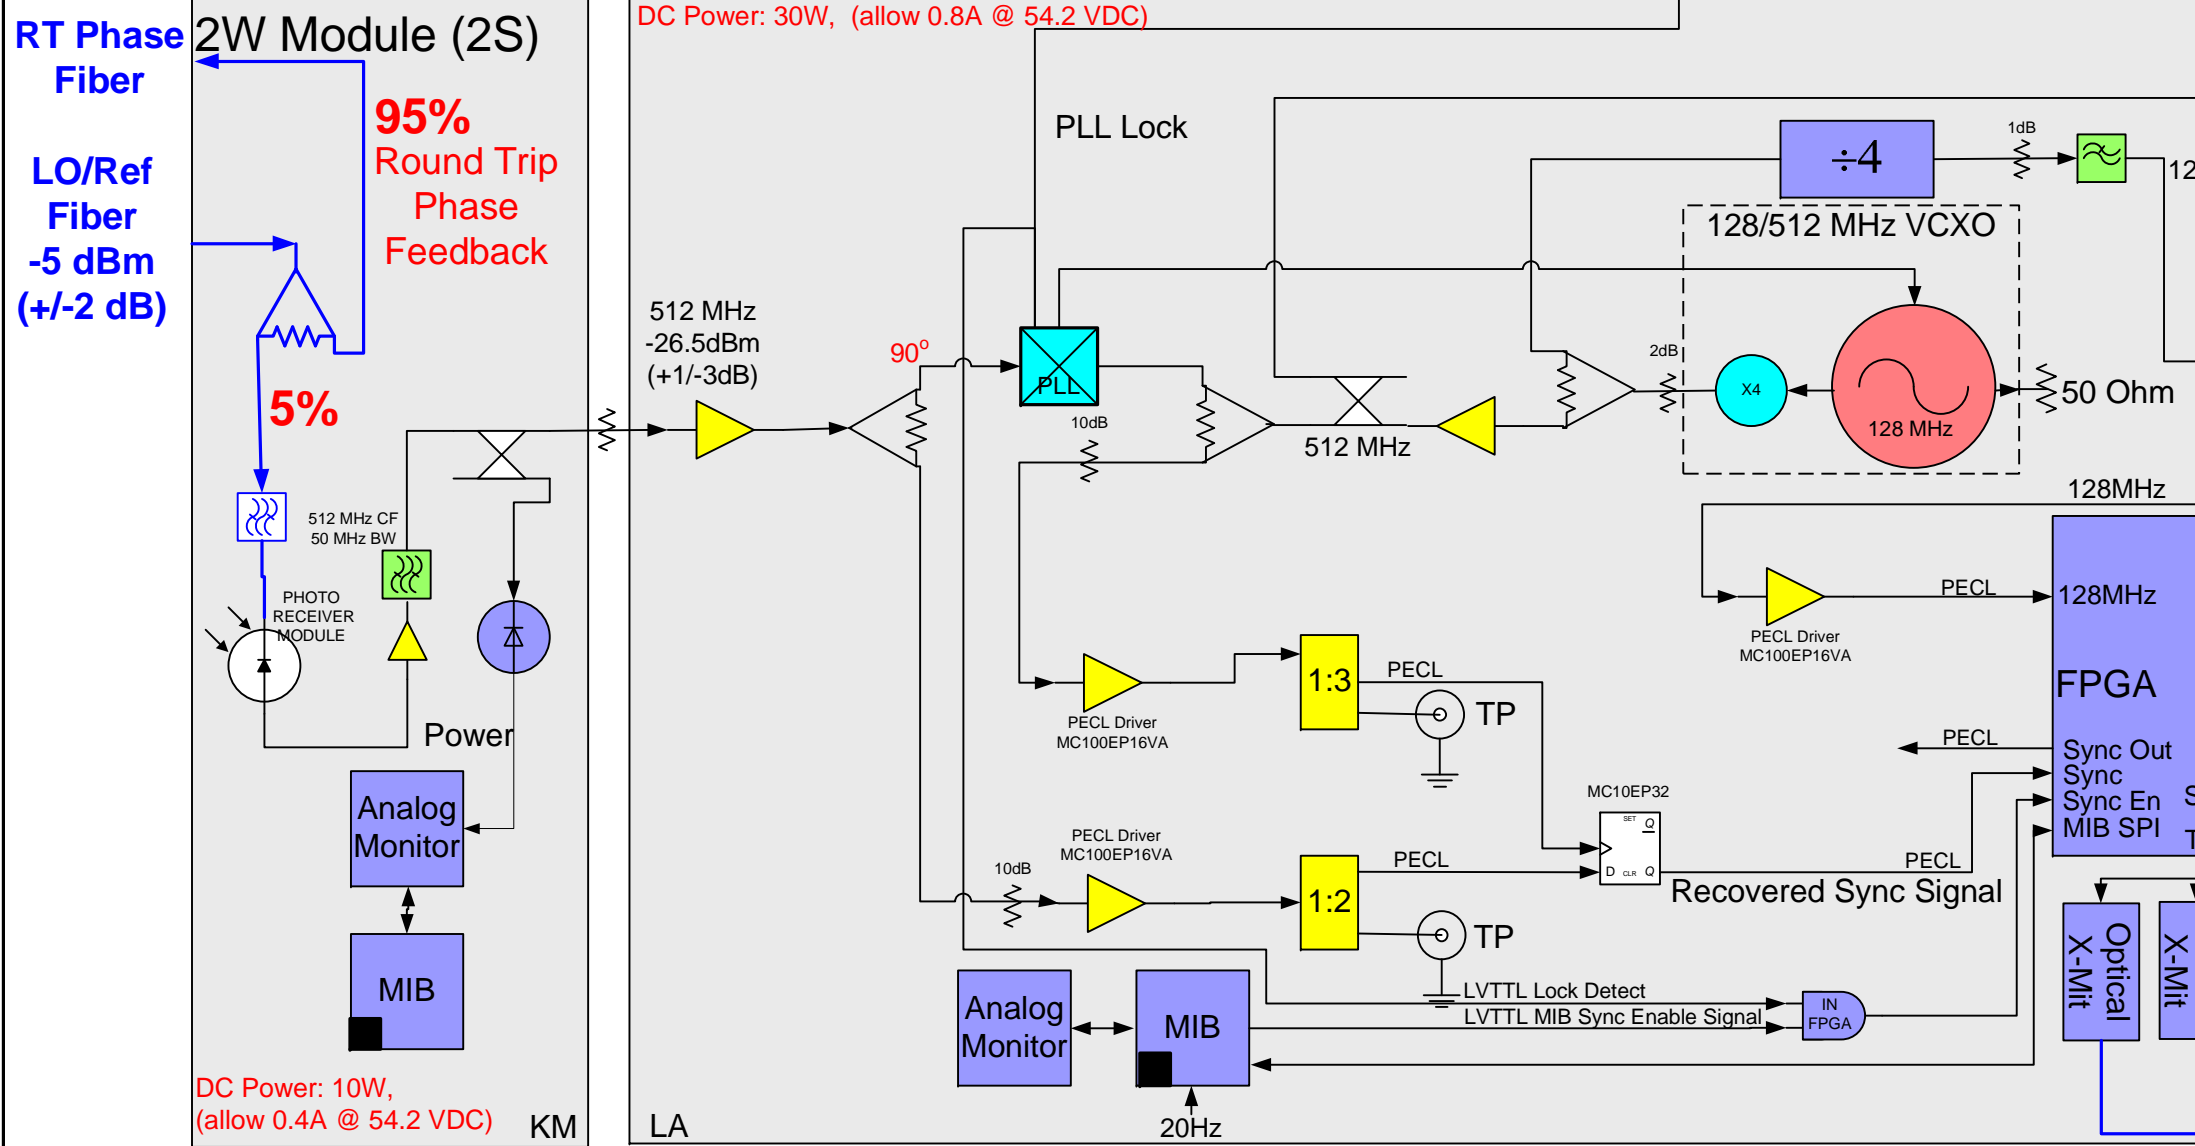
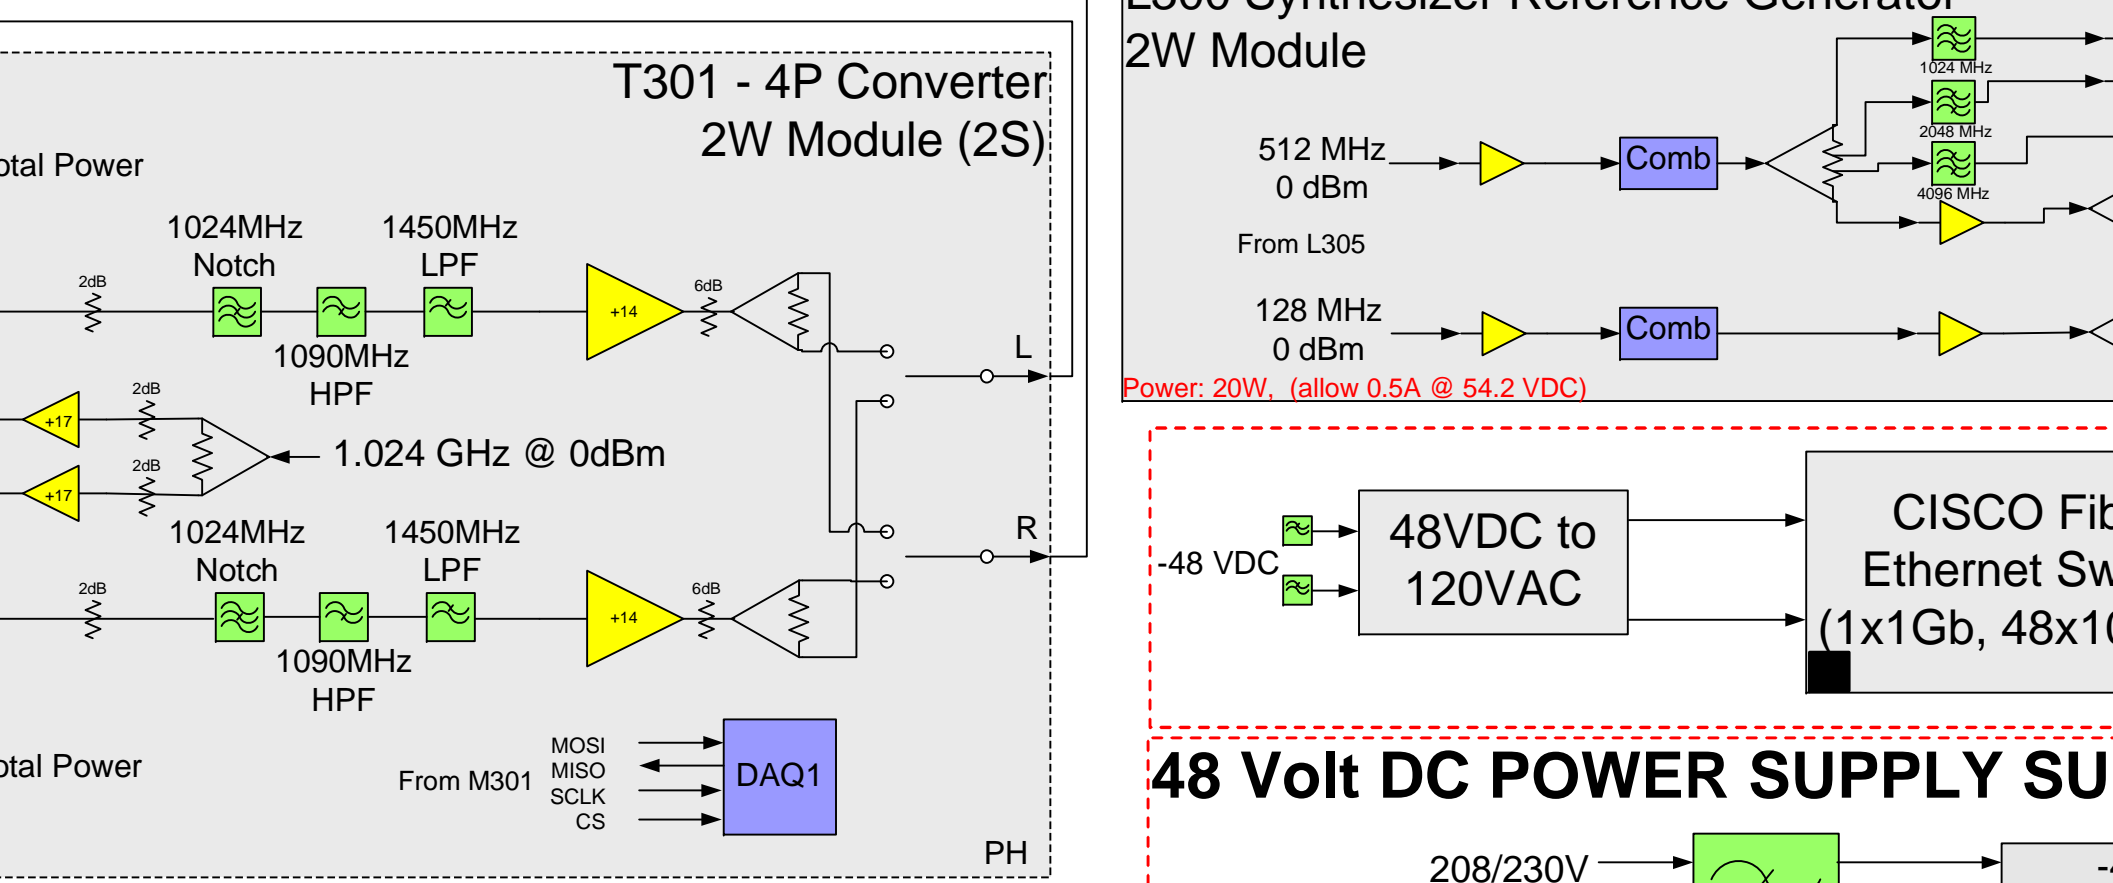
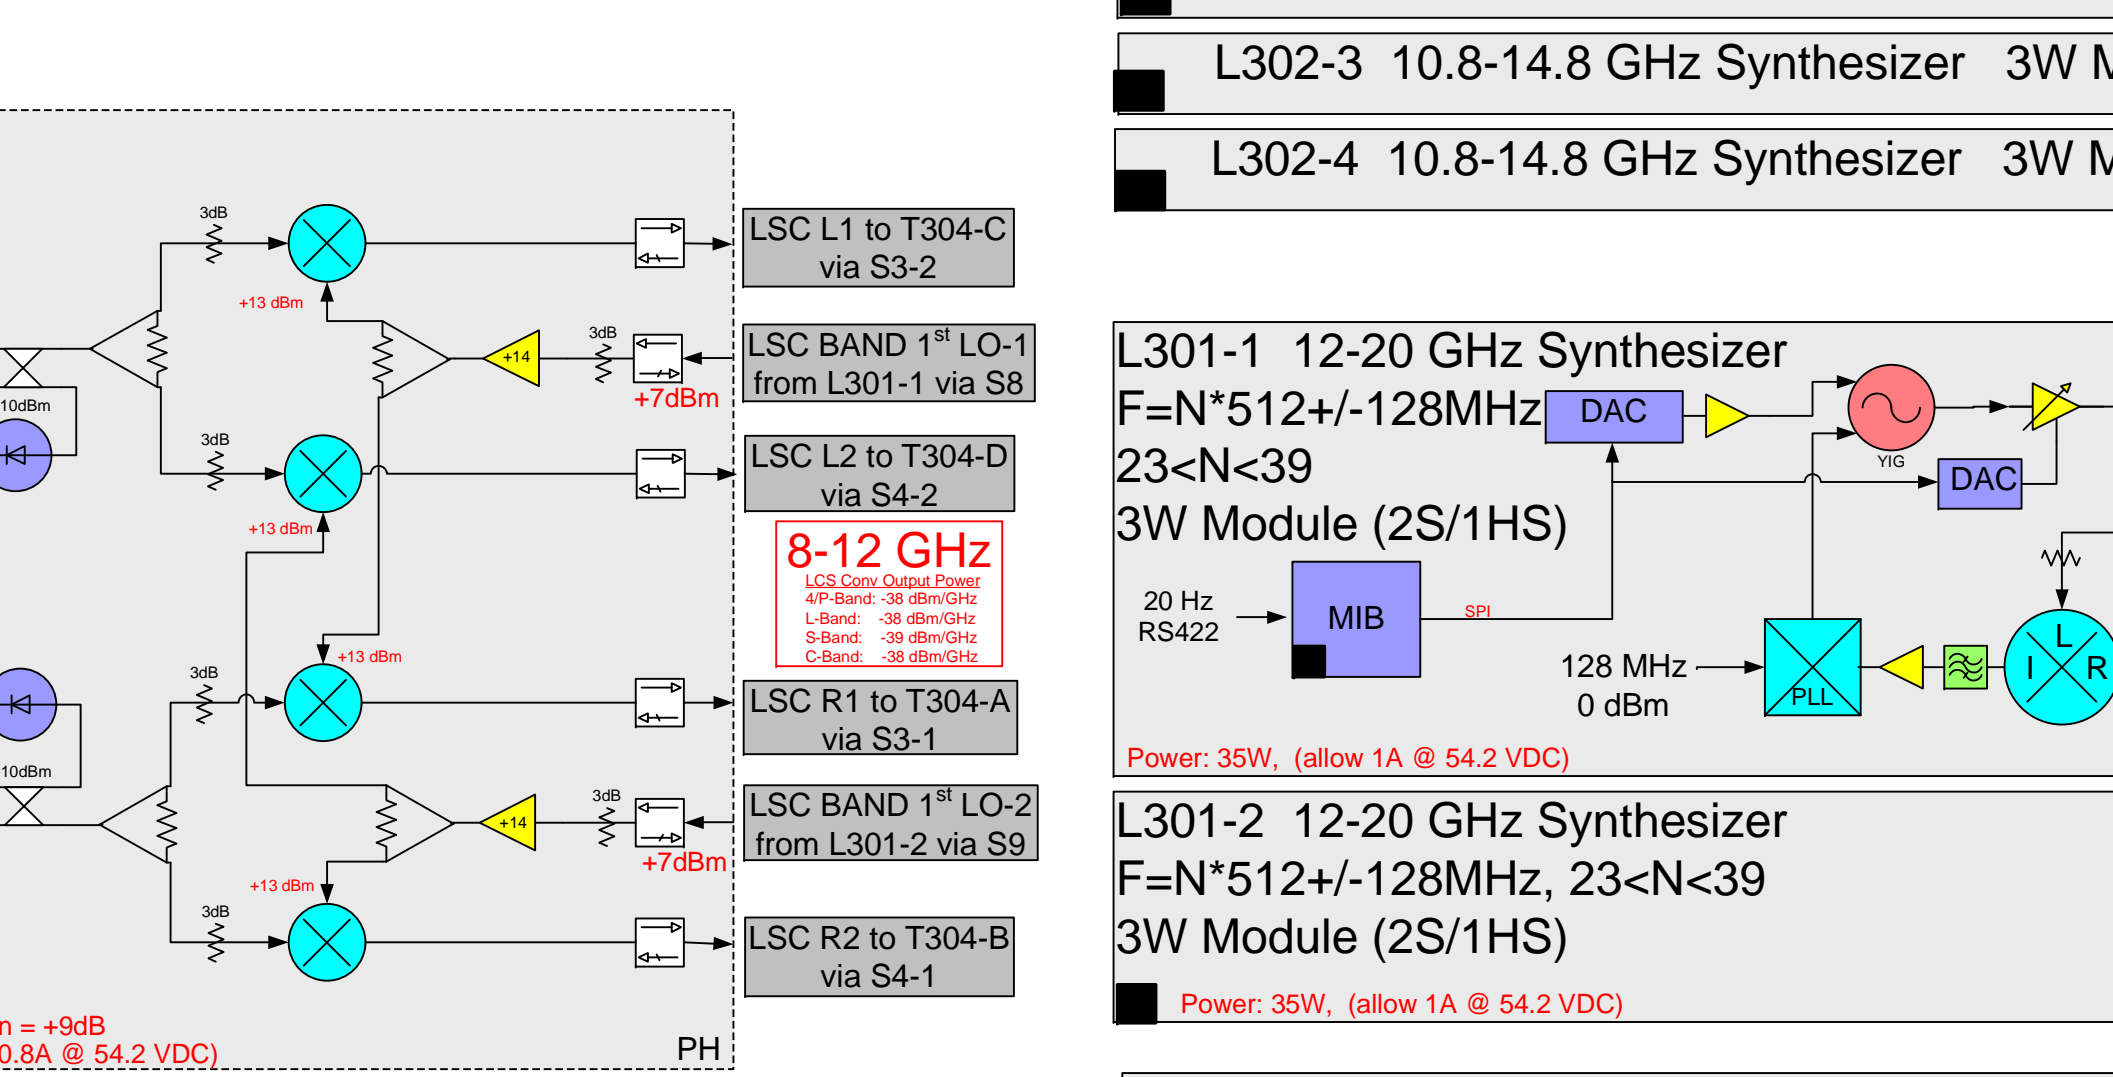
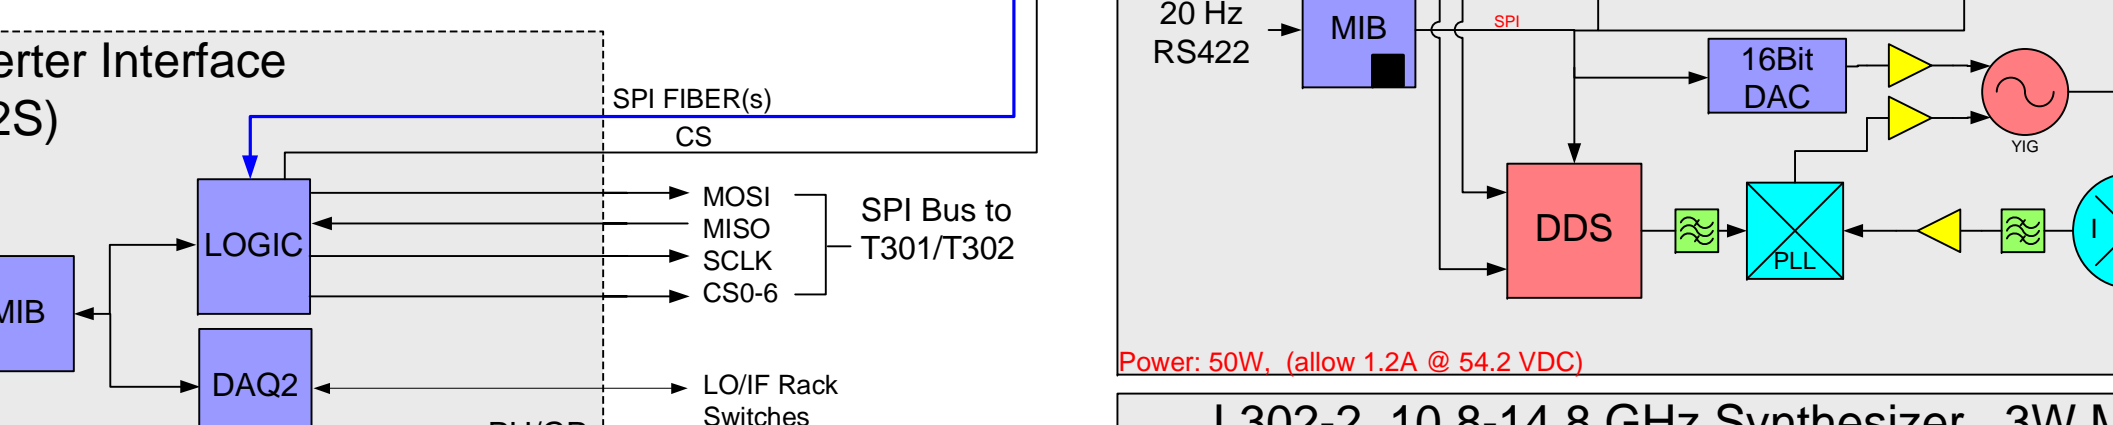
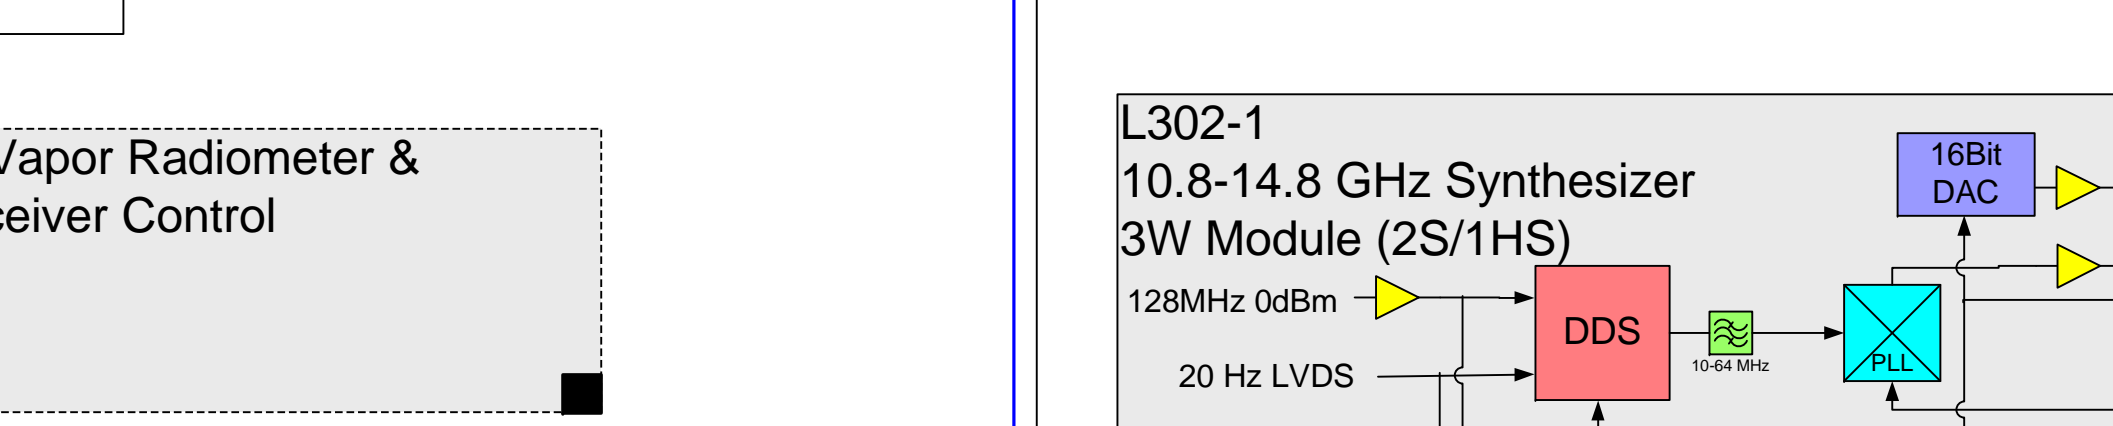
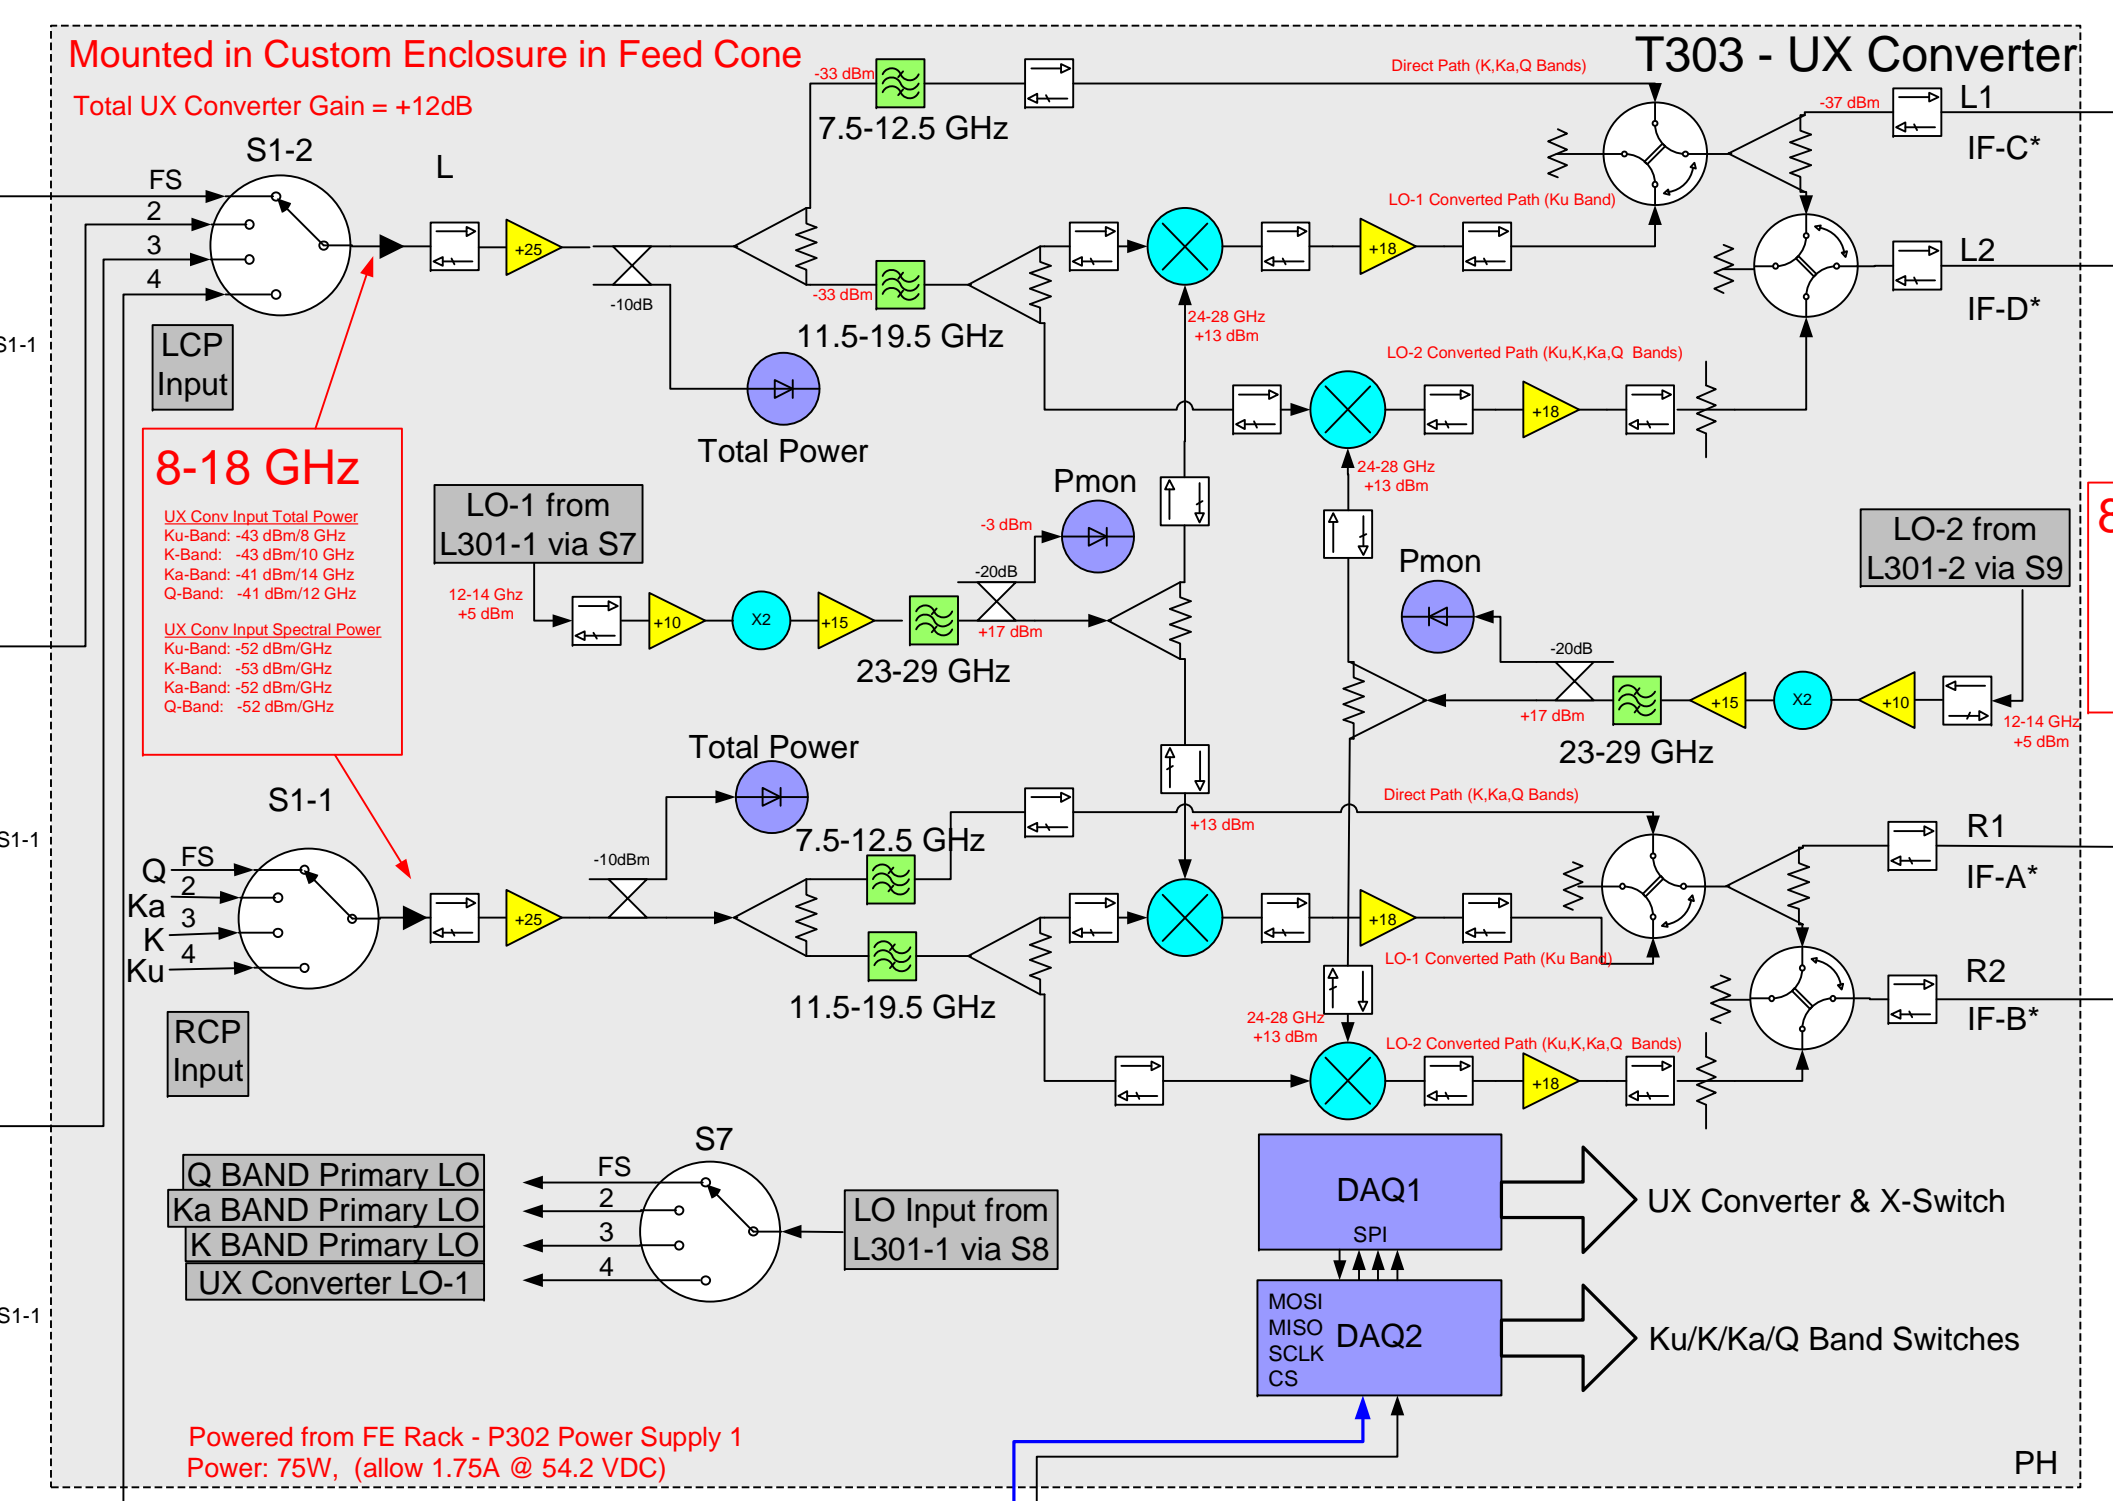
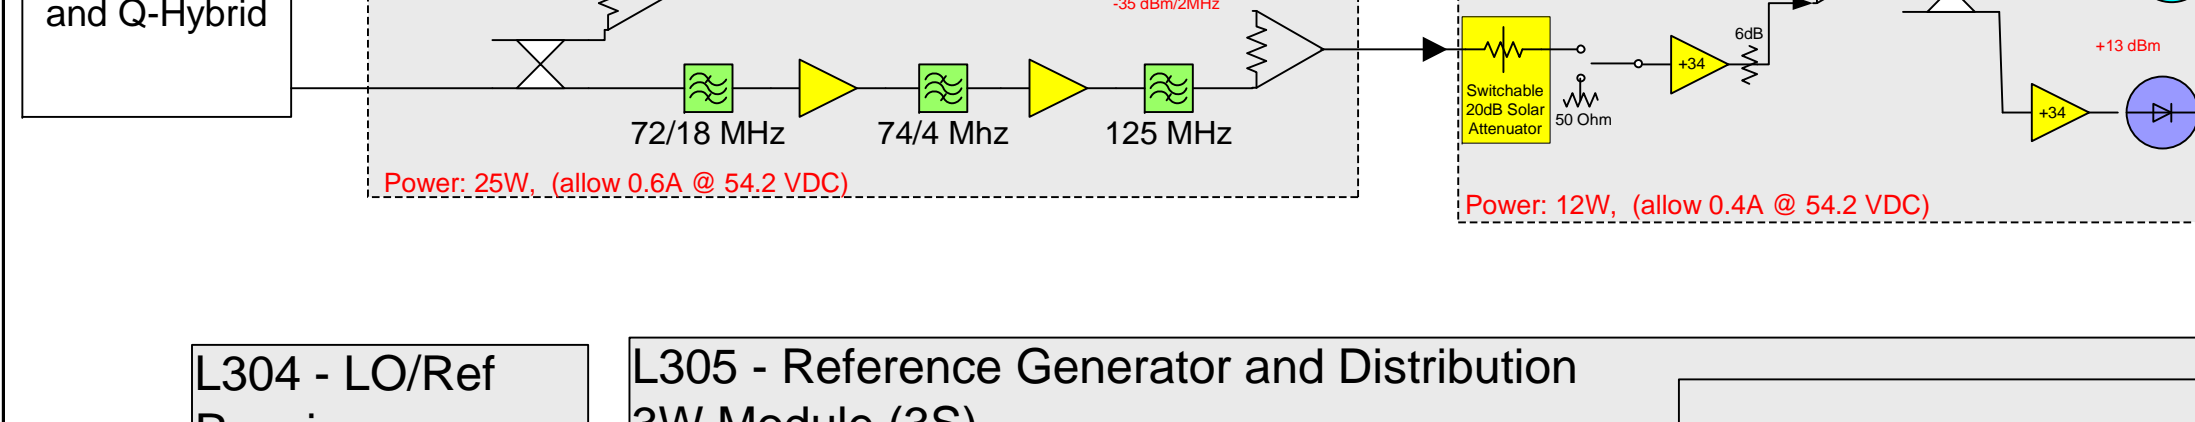
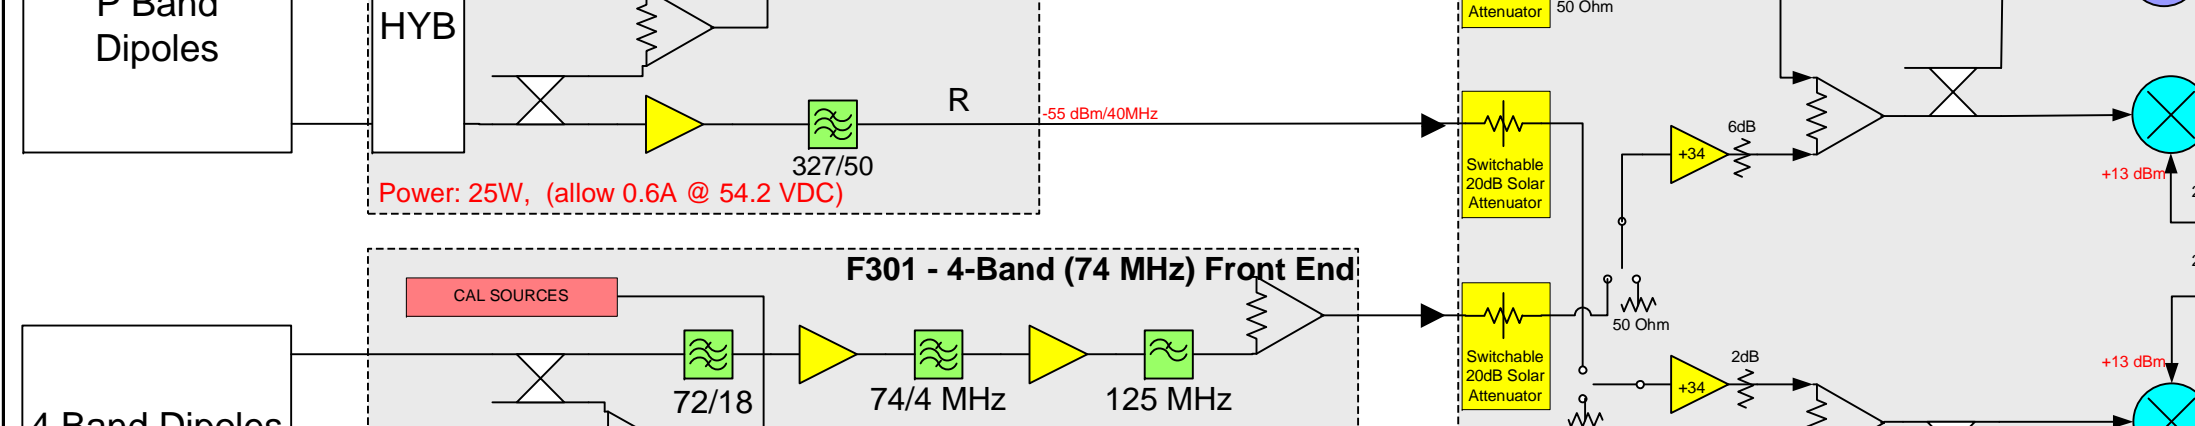
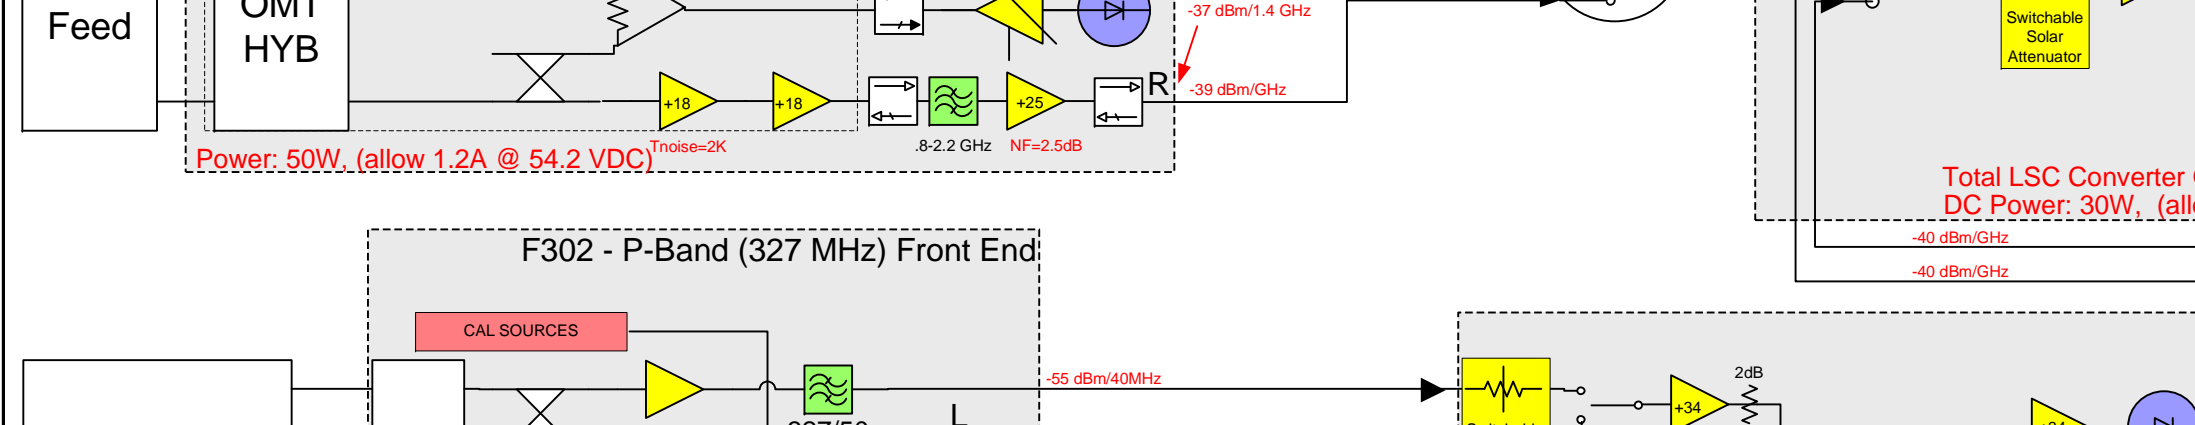
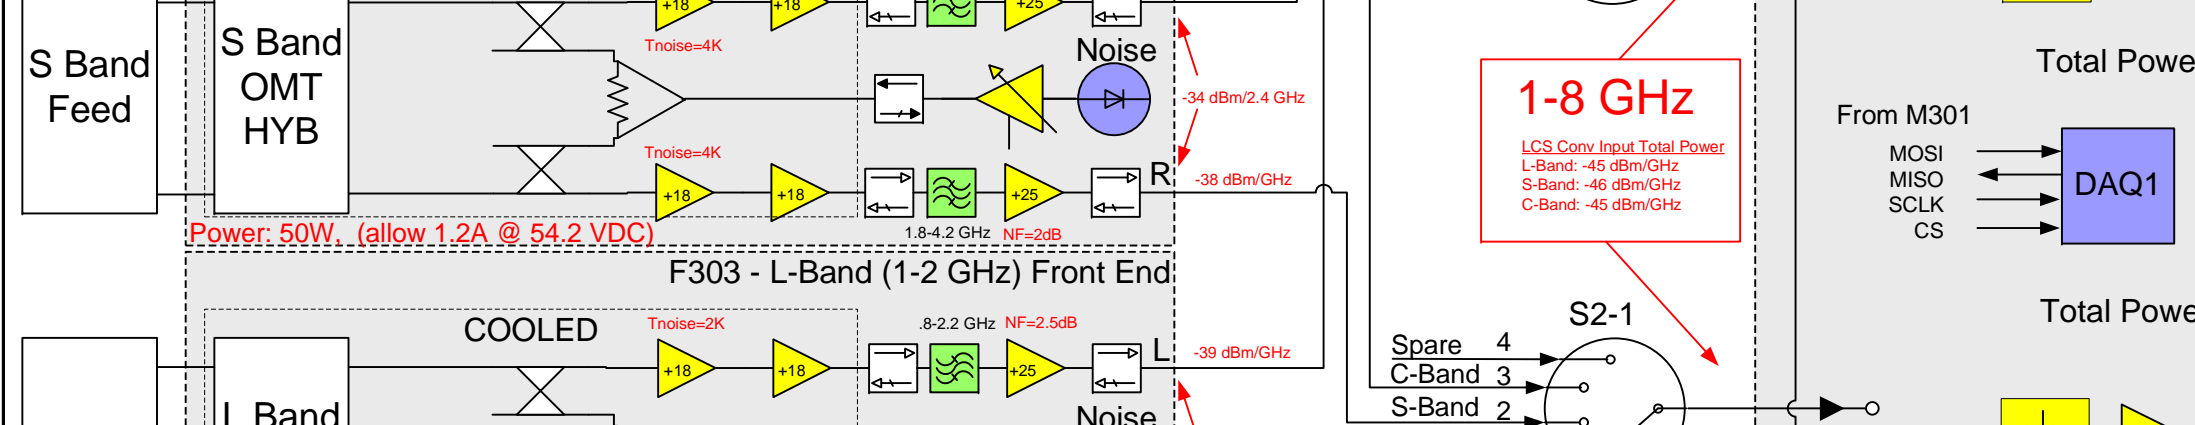
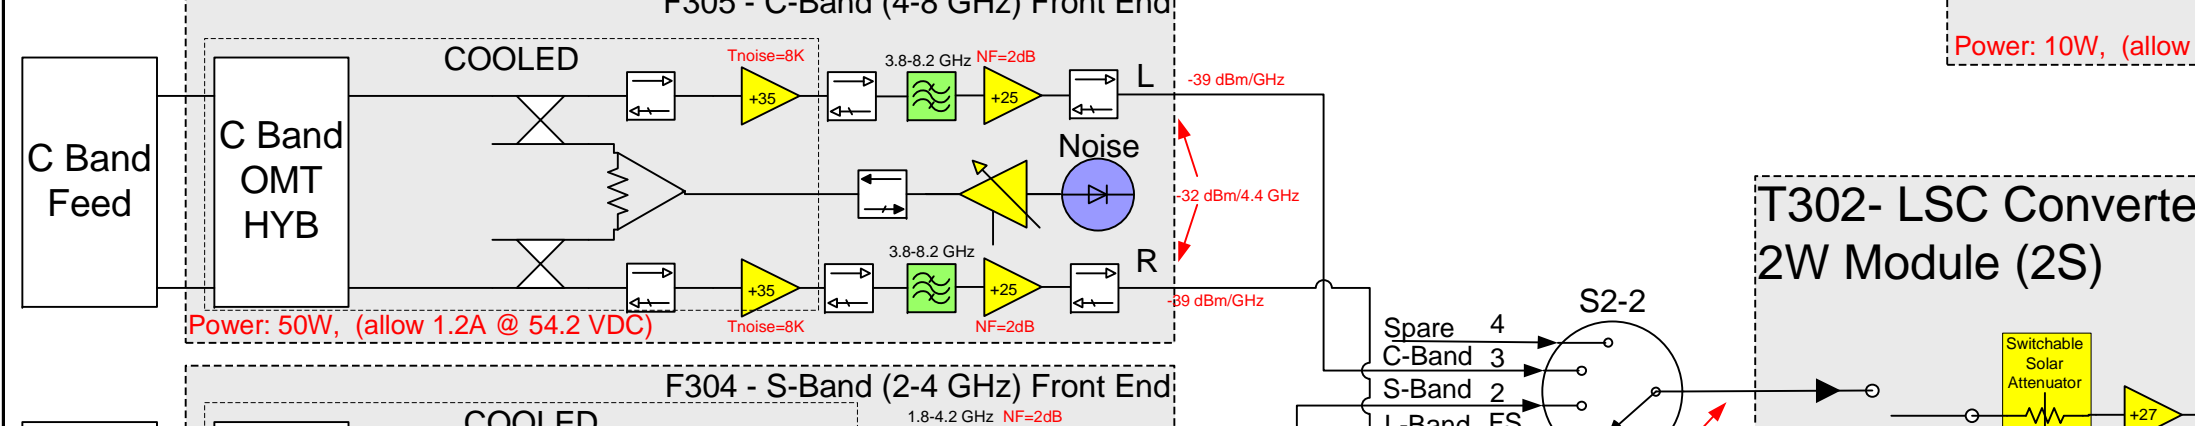
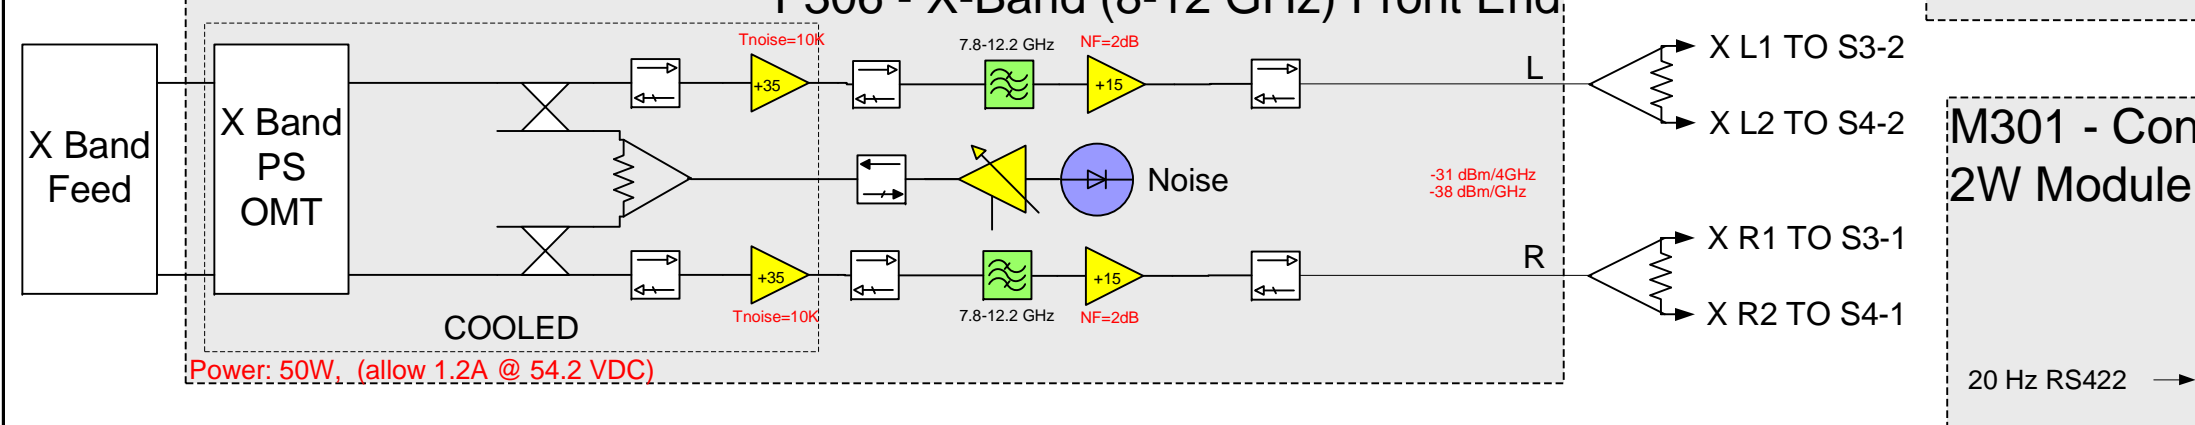
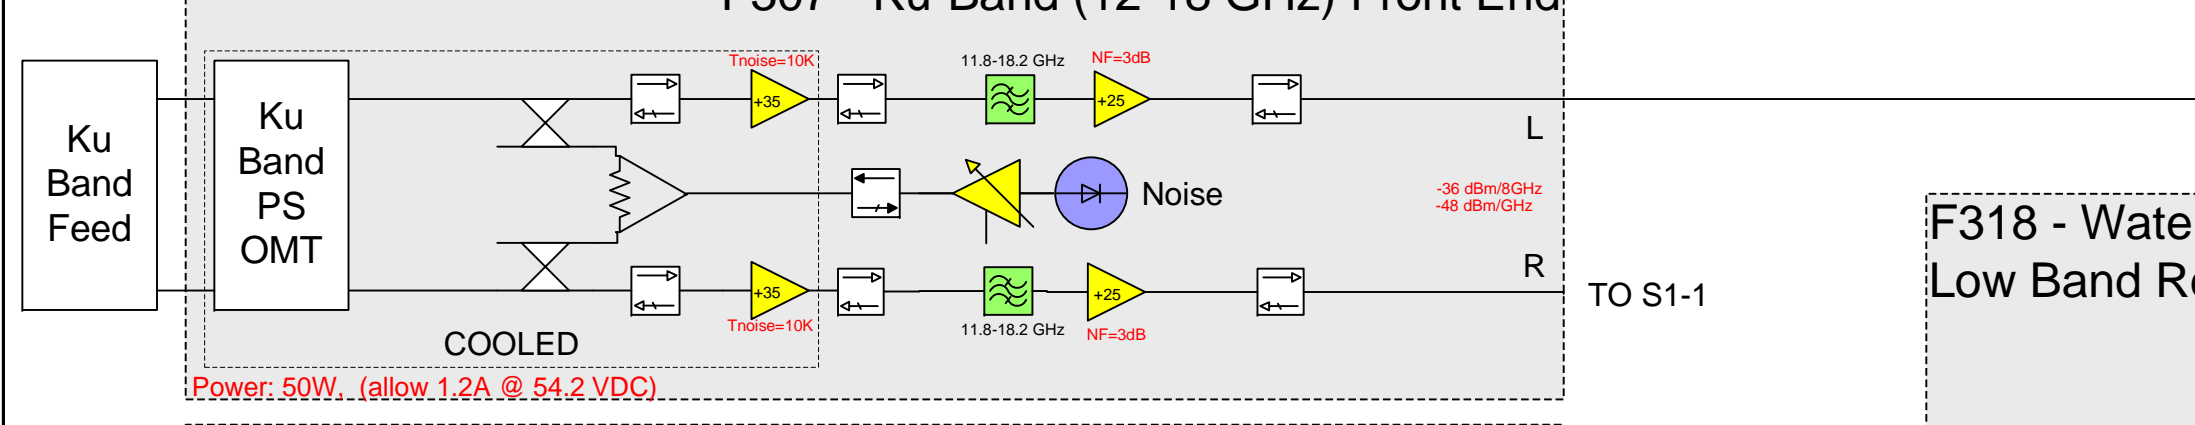
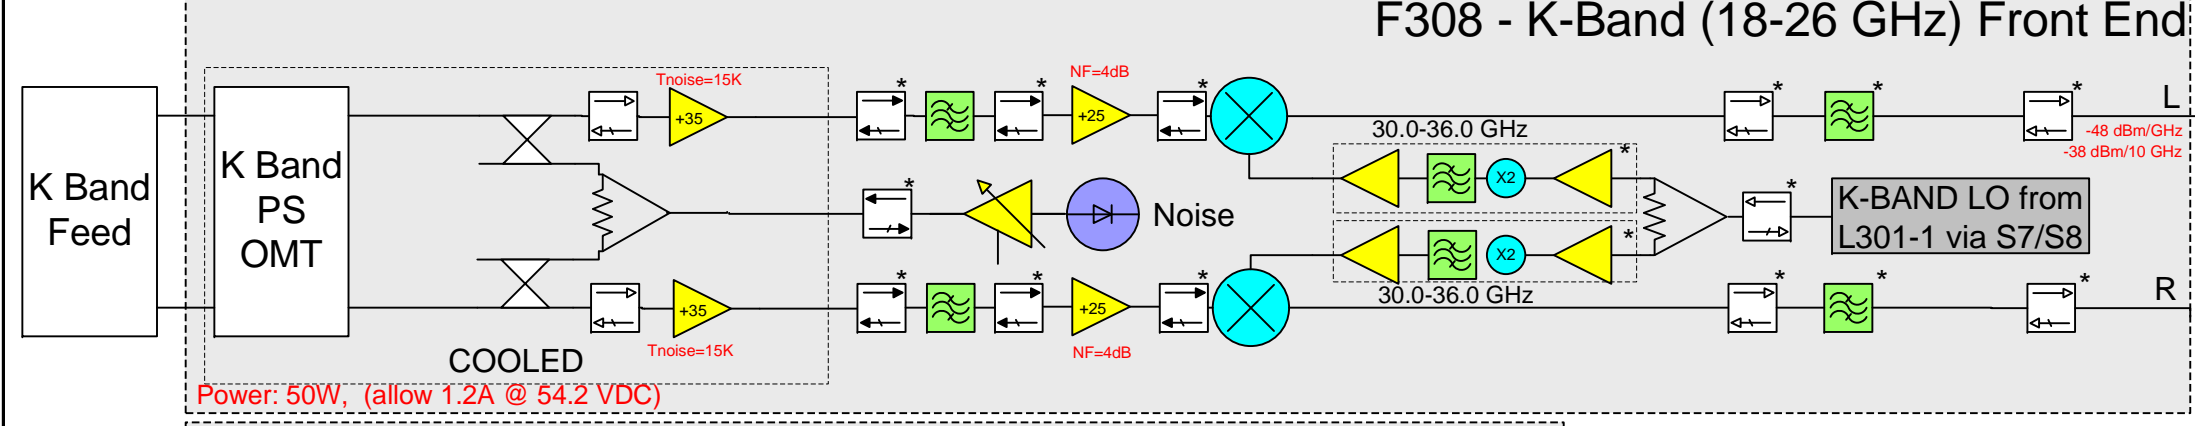
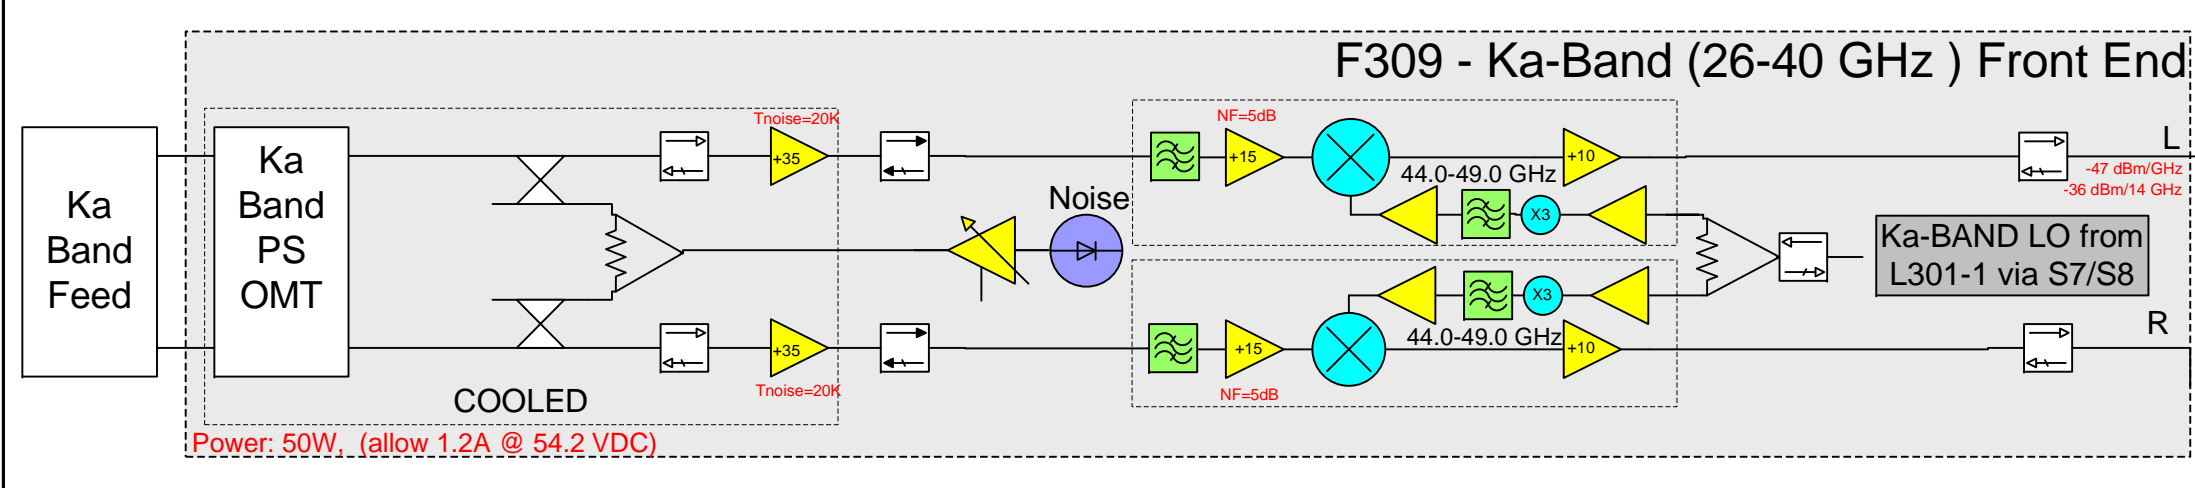
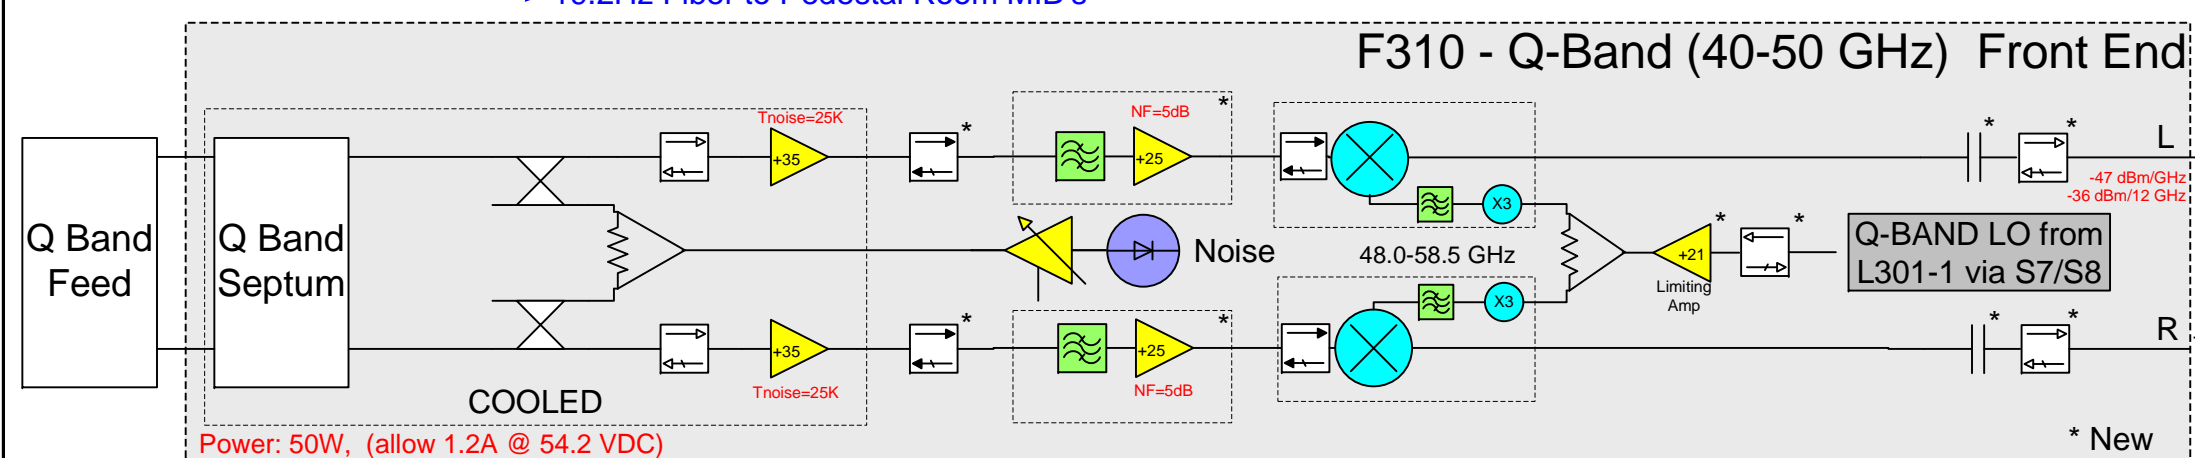
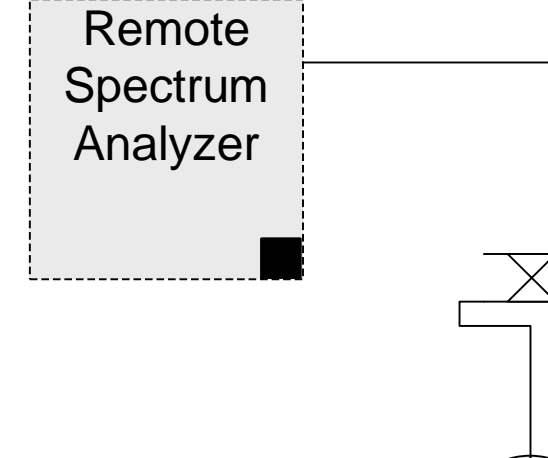
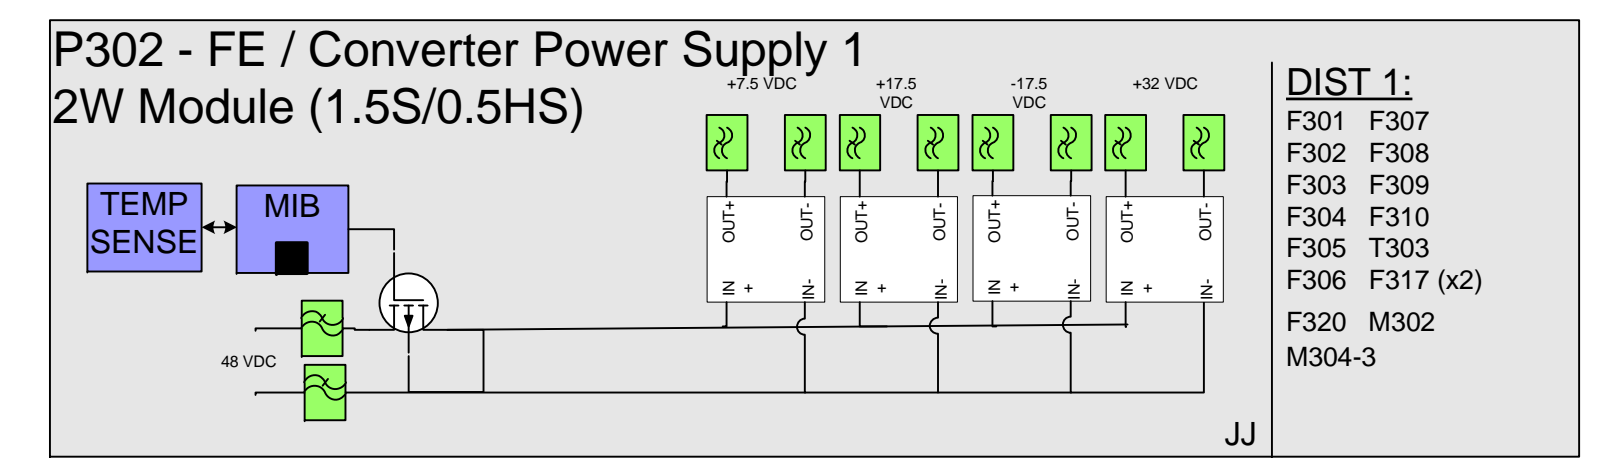
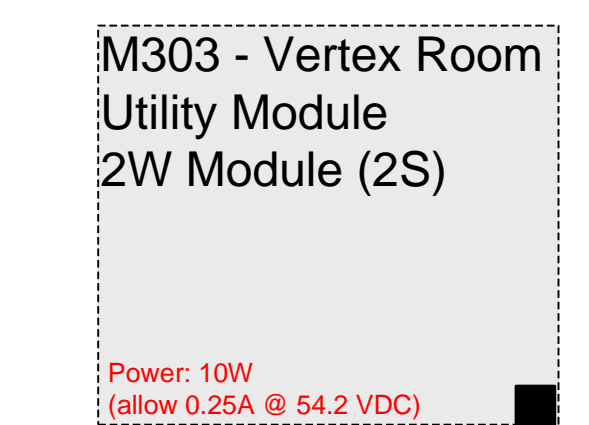


UTILITY RACK

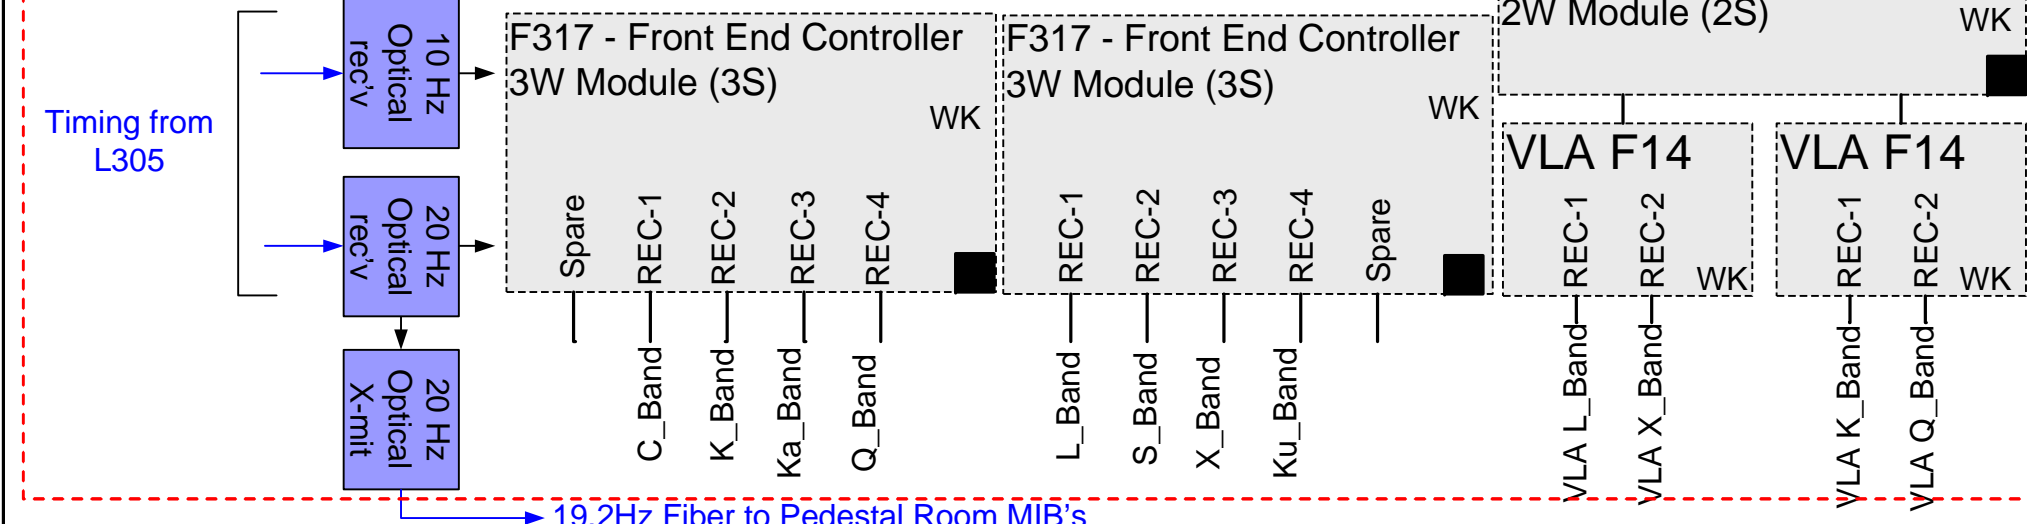

MCB Fiber Ethernet Connection Point = VLA Expansion Project Antenna Electronics Block Diagram. Includes NRAO logo and project details.

Table with columns: Block, Task Leader, Principal Designer(s), Construction POC. Lists various roles and names.